


Notes:
 Contractor must verify all dimensions on site before commencing any work or shop drawings. If this drawing exceeds the quantities taken in any way the Architects are to be informed before the work is initiated.
 Only figured dimensions to be taken from this drawing. Do not scale off this drawing. Drawings based on Ordnance Survey and / or existing record drawings - design and drawing content subject to Site Survey, Structural Survey, Site Investigation, Planning and Statutory Requirements and Approvals. Authorised reproduction from Ordnance Survey Map with permission of the Controller of Her Majesty's Stationery Office. Crown Copyright reserved.

Location Plan:

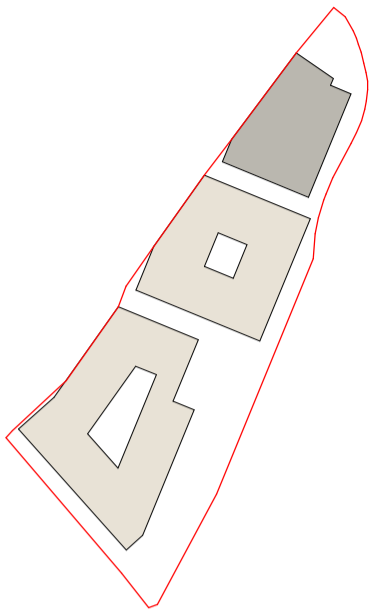

NOTES:
 Specialist facade & superstructure design in development. Facade zone indicative.



This drawing is to be read in conjunction with the following series drawings, schedules and reports:

- 1300 Fire Strategy Plans
- 2600 GA Sections
- 2700 GA Elevations
- 3200 External Wall Details
- 3800 Plant Screens
- 4300 Internal Walls
- 4400 Internal Doors
- 9000 Internal Door Schedules

- Design Fire Consultant's 1315_R001.1 SHI MU2 - Concept Fire Strategy Report_190816

- MEP Engineer's Information

- Landscape Architect Information

C04	Issued For Information	LH	06/08/21	RL
C03	External Door Access To GF Retail Unit	AO	16/02/21	TB
C02	Revised GA Information	AO	19/11/20	DT
T02	Design Freeze	AB	20/12/19	RG
C01	Facade Setting Out	AB	12/11/19	
T01	Preliminary tender issue for comment	AO	02/08/19	

Rev: Des: by: Date: Ch:

Client:
 Vastint UK B.V.

Project:
 Sugar House Island - MU2

Title:
 MU2.1 - Ground Floor GA Plan

Scale: As indicated @ A1 1:200
 Drawn by: AXO
 Checked by: RXG
 Date: 17/07/19

Job No: SHI CJCT MU2.1 ARC 00 DR 2000
 Drawing No: C04

Carey Jones Chapman Tolcher


Studio 104, 338 Goswell Road
 London EC1V 7LQ

Rose Wharf, East Street
 Leeds, LS9 8EE

Tel +44(0)20 7269 9400
 Fax +44(0)20 7269 9401
 www.cjctstudios.com

Tel +44(0)113 224 5000


Status: Construction

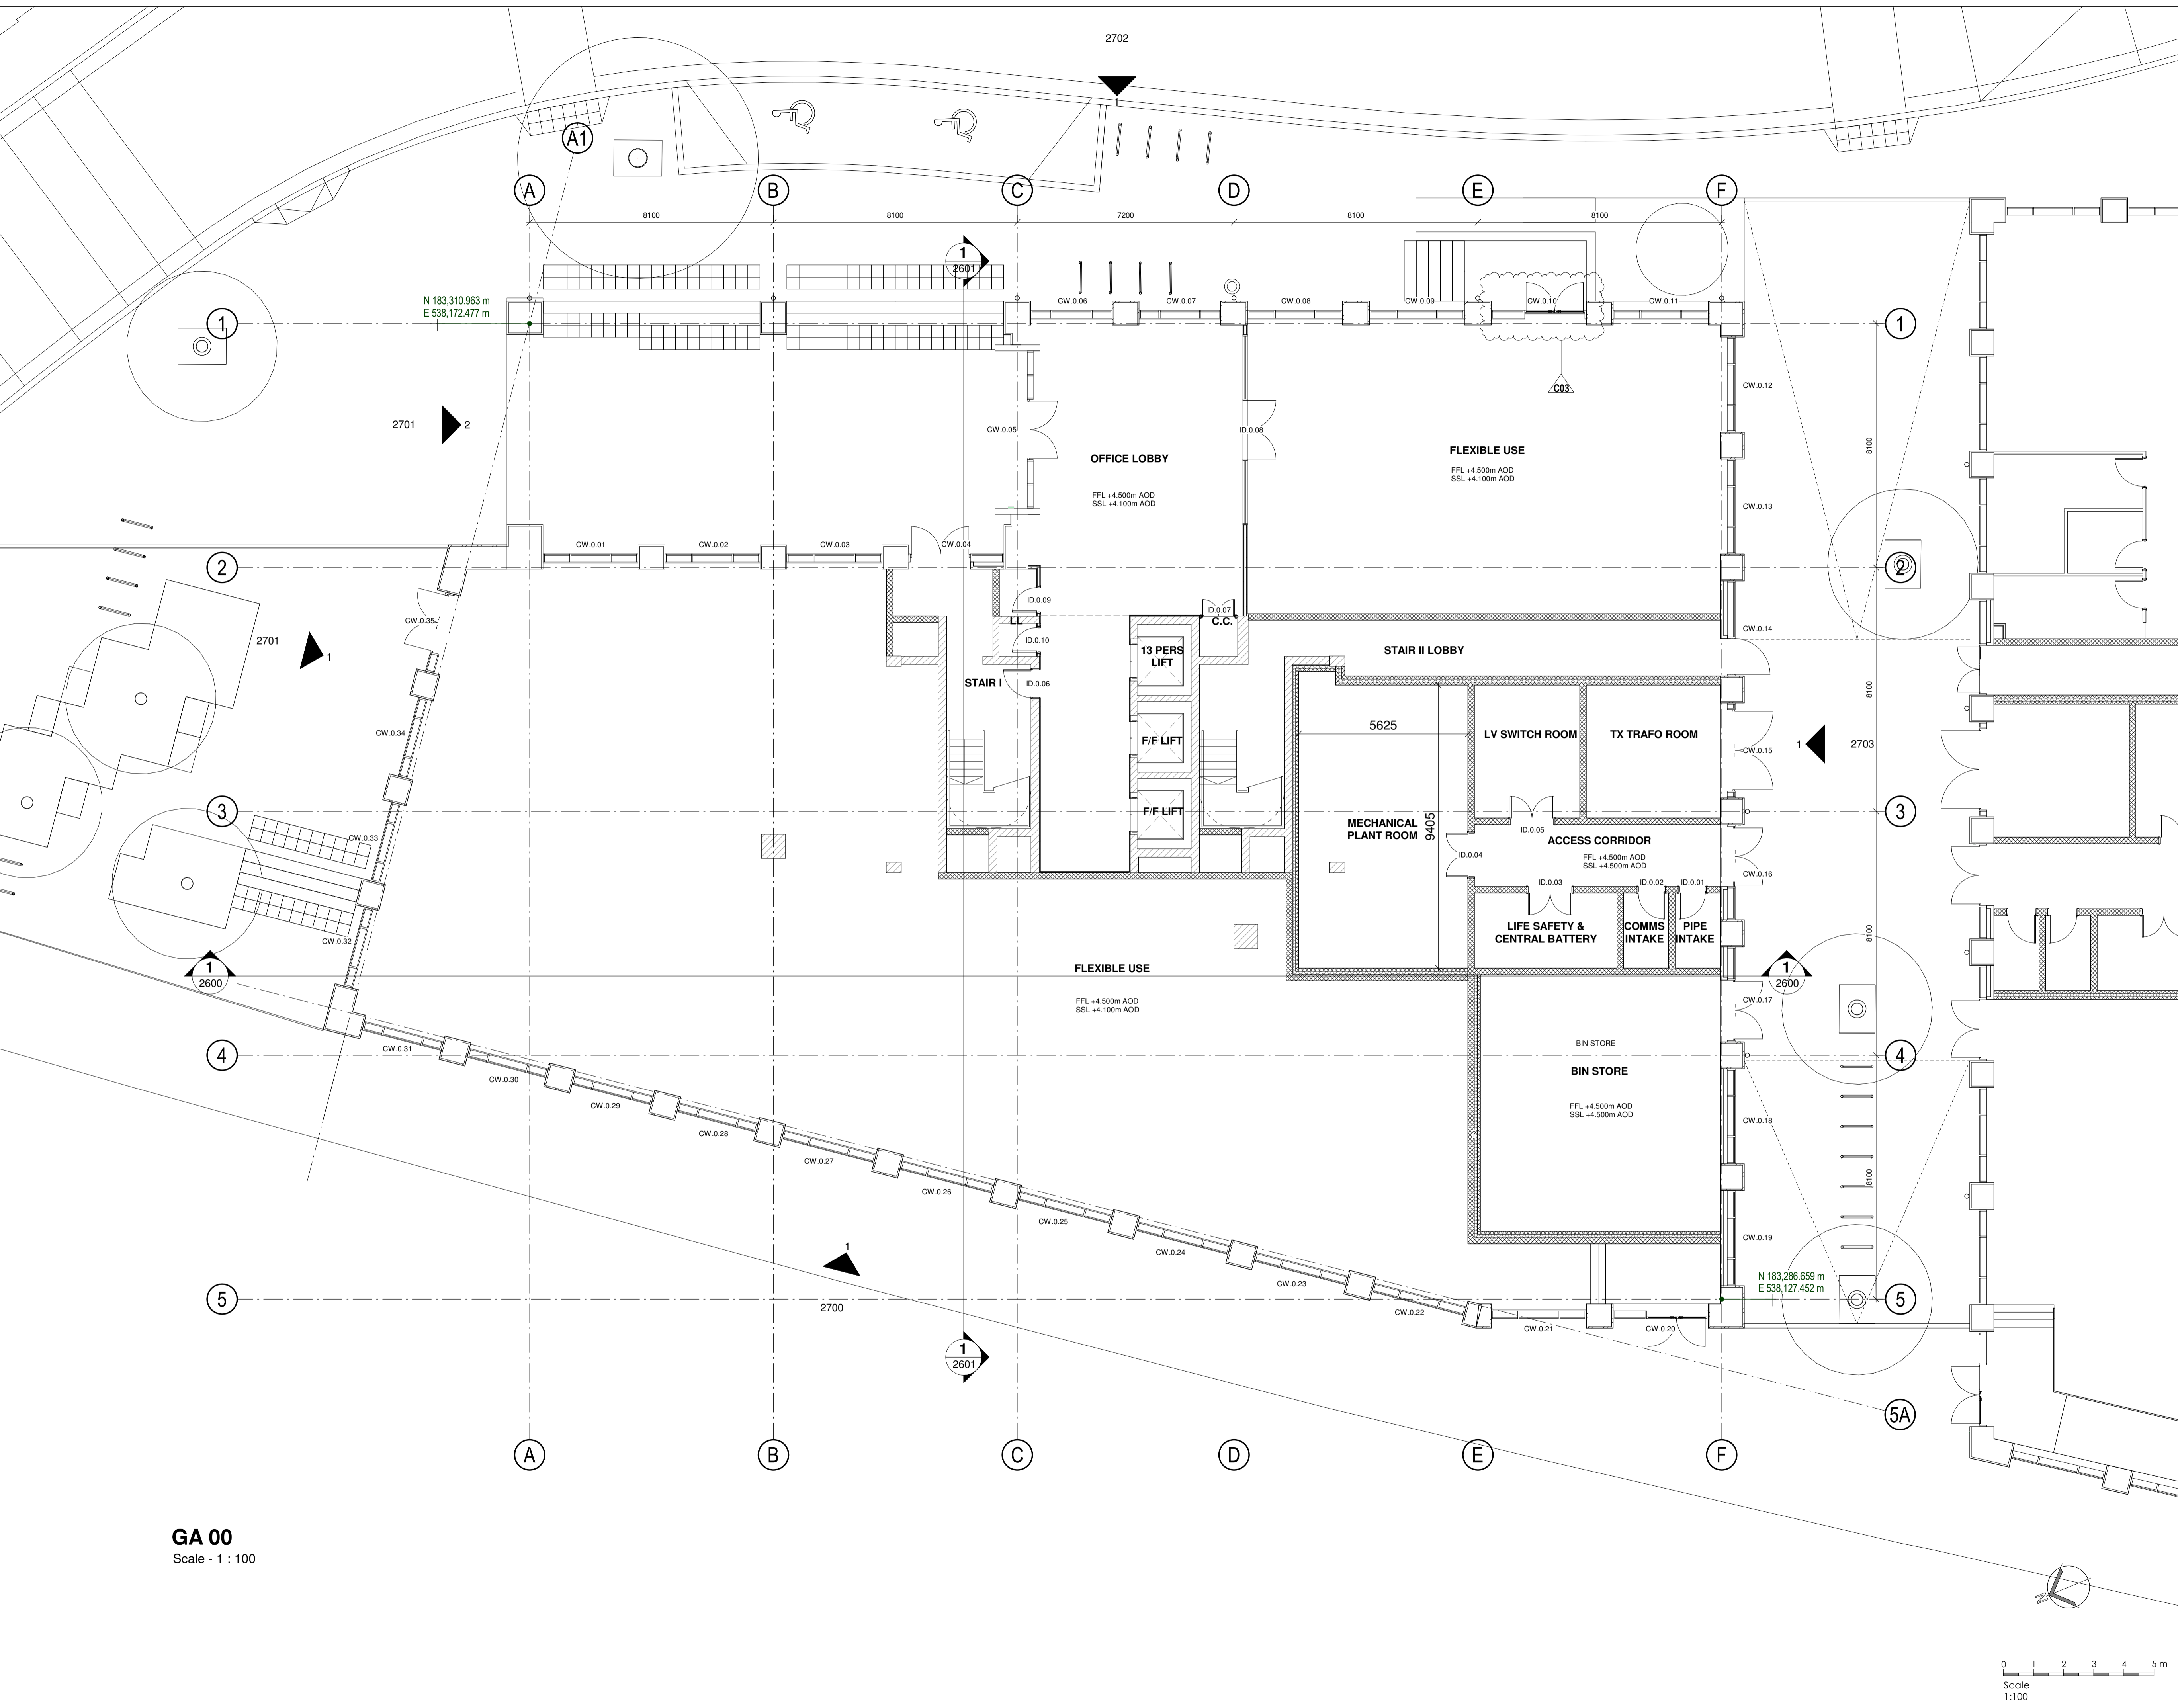


GA 00
 Scale - 1 : 100



Notes:
 Contractor must verify all dimensions on site before commencing any work or shop drawings. If this drawing exceeds the quantities taken in any way the Architects are to be informed before the work is initiated.
 Only figured dimensions to be taken from this drawing. Do not scale off this drawing. Drawings based on Ordnance Survey and / or existing record drawings - design and drawing content subject to Site Survey, Structural Survey, Site Investigation, Planning and Statutory Requirements and Approvals. Authorised reproduction from Ordnance Survey Map with permission of the Controller of Her Majesty's Stationery Office. Crown Copyright reserved.

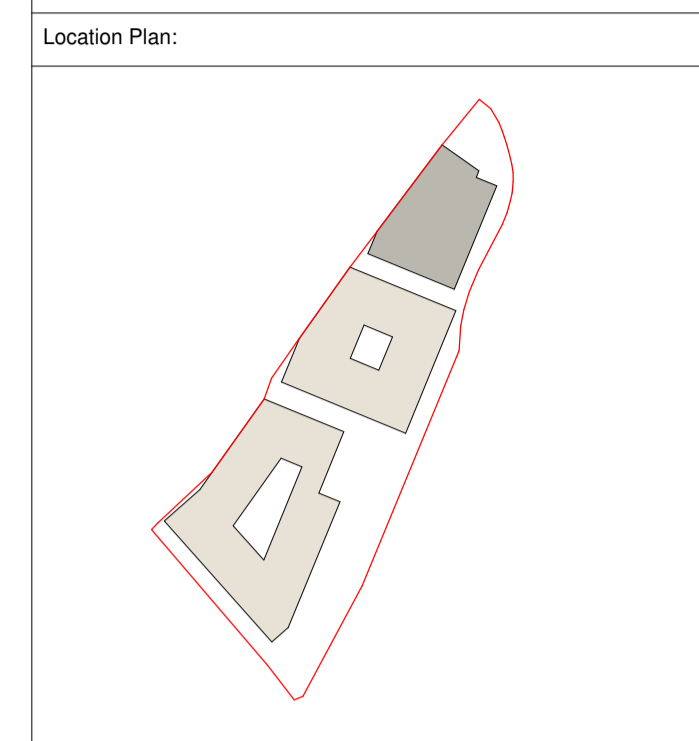

NOTES:
 Specialist facade & superstructure design in development. Facade zone indicative.

 

This drawing is to be read in conjunction with the following series drawings, schedules and reports;

- 1300 Fire Strategy Plans
 - 2600 GA Sections
 - 2700 GA Elevations
 - 3200 External Wall Details
 - 3400 Roof Details
 - 3800 Plant Screens
 - 4300 Internal Walls
 - 4400 Internal Doors
 - 9000 Internal Door Schedules
- Design Fire Consultant's 1315.2_R002.1 SHI MU2.2 & MU2.3-Stage 4 Fire Strategy Report_210927
 - MEP Engineer's Information
 - Landscape Architect Information
 - Structural Engineer's Information

C03	Door Schedule Updates	LH	14/03/22	DP
C02	GA Updates	LH	11/02/22	ALL
C01	Issued For Construction	LH	06/08/21	RL
T04	Revised GA Information	AO	19/11/20	DT
T03	Design Freeze	AB	20/12/19	RG
T02	Facade Setting Out	AB	12/11/19	
T01	Preliminary tender issue for comment	AO	02/08/19	

Rev: Des: by: Date: Ch:
 Client:
Vastint UK B.V.

Project:
Sugar House Island - MU2
 Title:
MU2.1 - First Floor GA Plan

Scale: Drawn by: Checked by: Date:
 As indicated @ A1 AXO RXG 17/07/19
 1:200 @ A3

Job No: Drawing No: Rev No:
 SHI CJCT MU2.1 ARC 01 DR 2001 C03

Carey Jones Chapman Tolcher



Studio 104, 338 Goswell Road
 London EC1V 7LQ

Rose Wharf, East Street
 Leeds, LS9 8EE

Tel +44(0)20 7269 9400
 Fax +44(0)20 7269 9401
 www.cjctstudios.com


Tel +44(0)113 224 5000

Status:
Construction

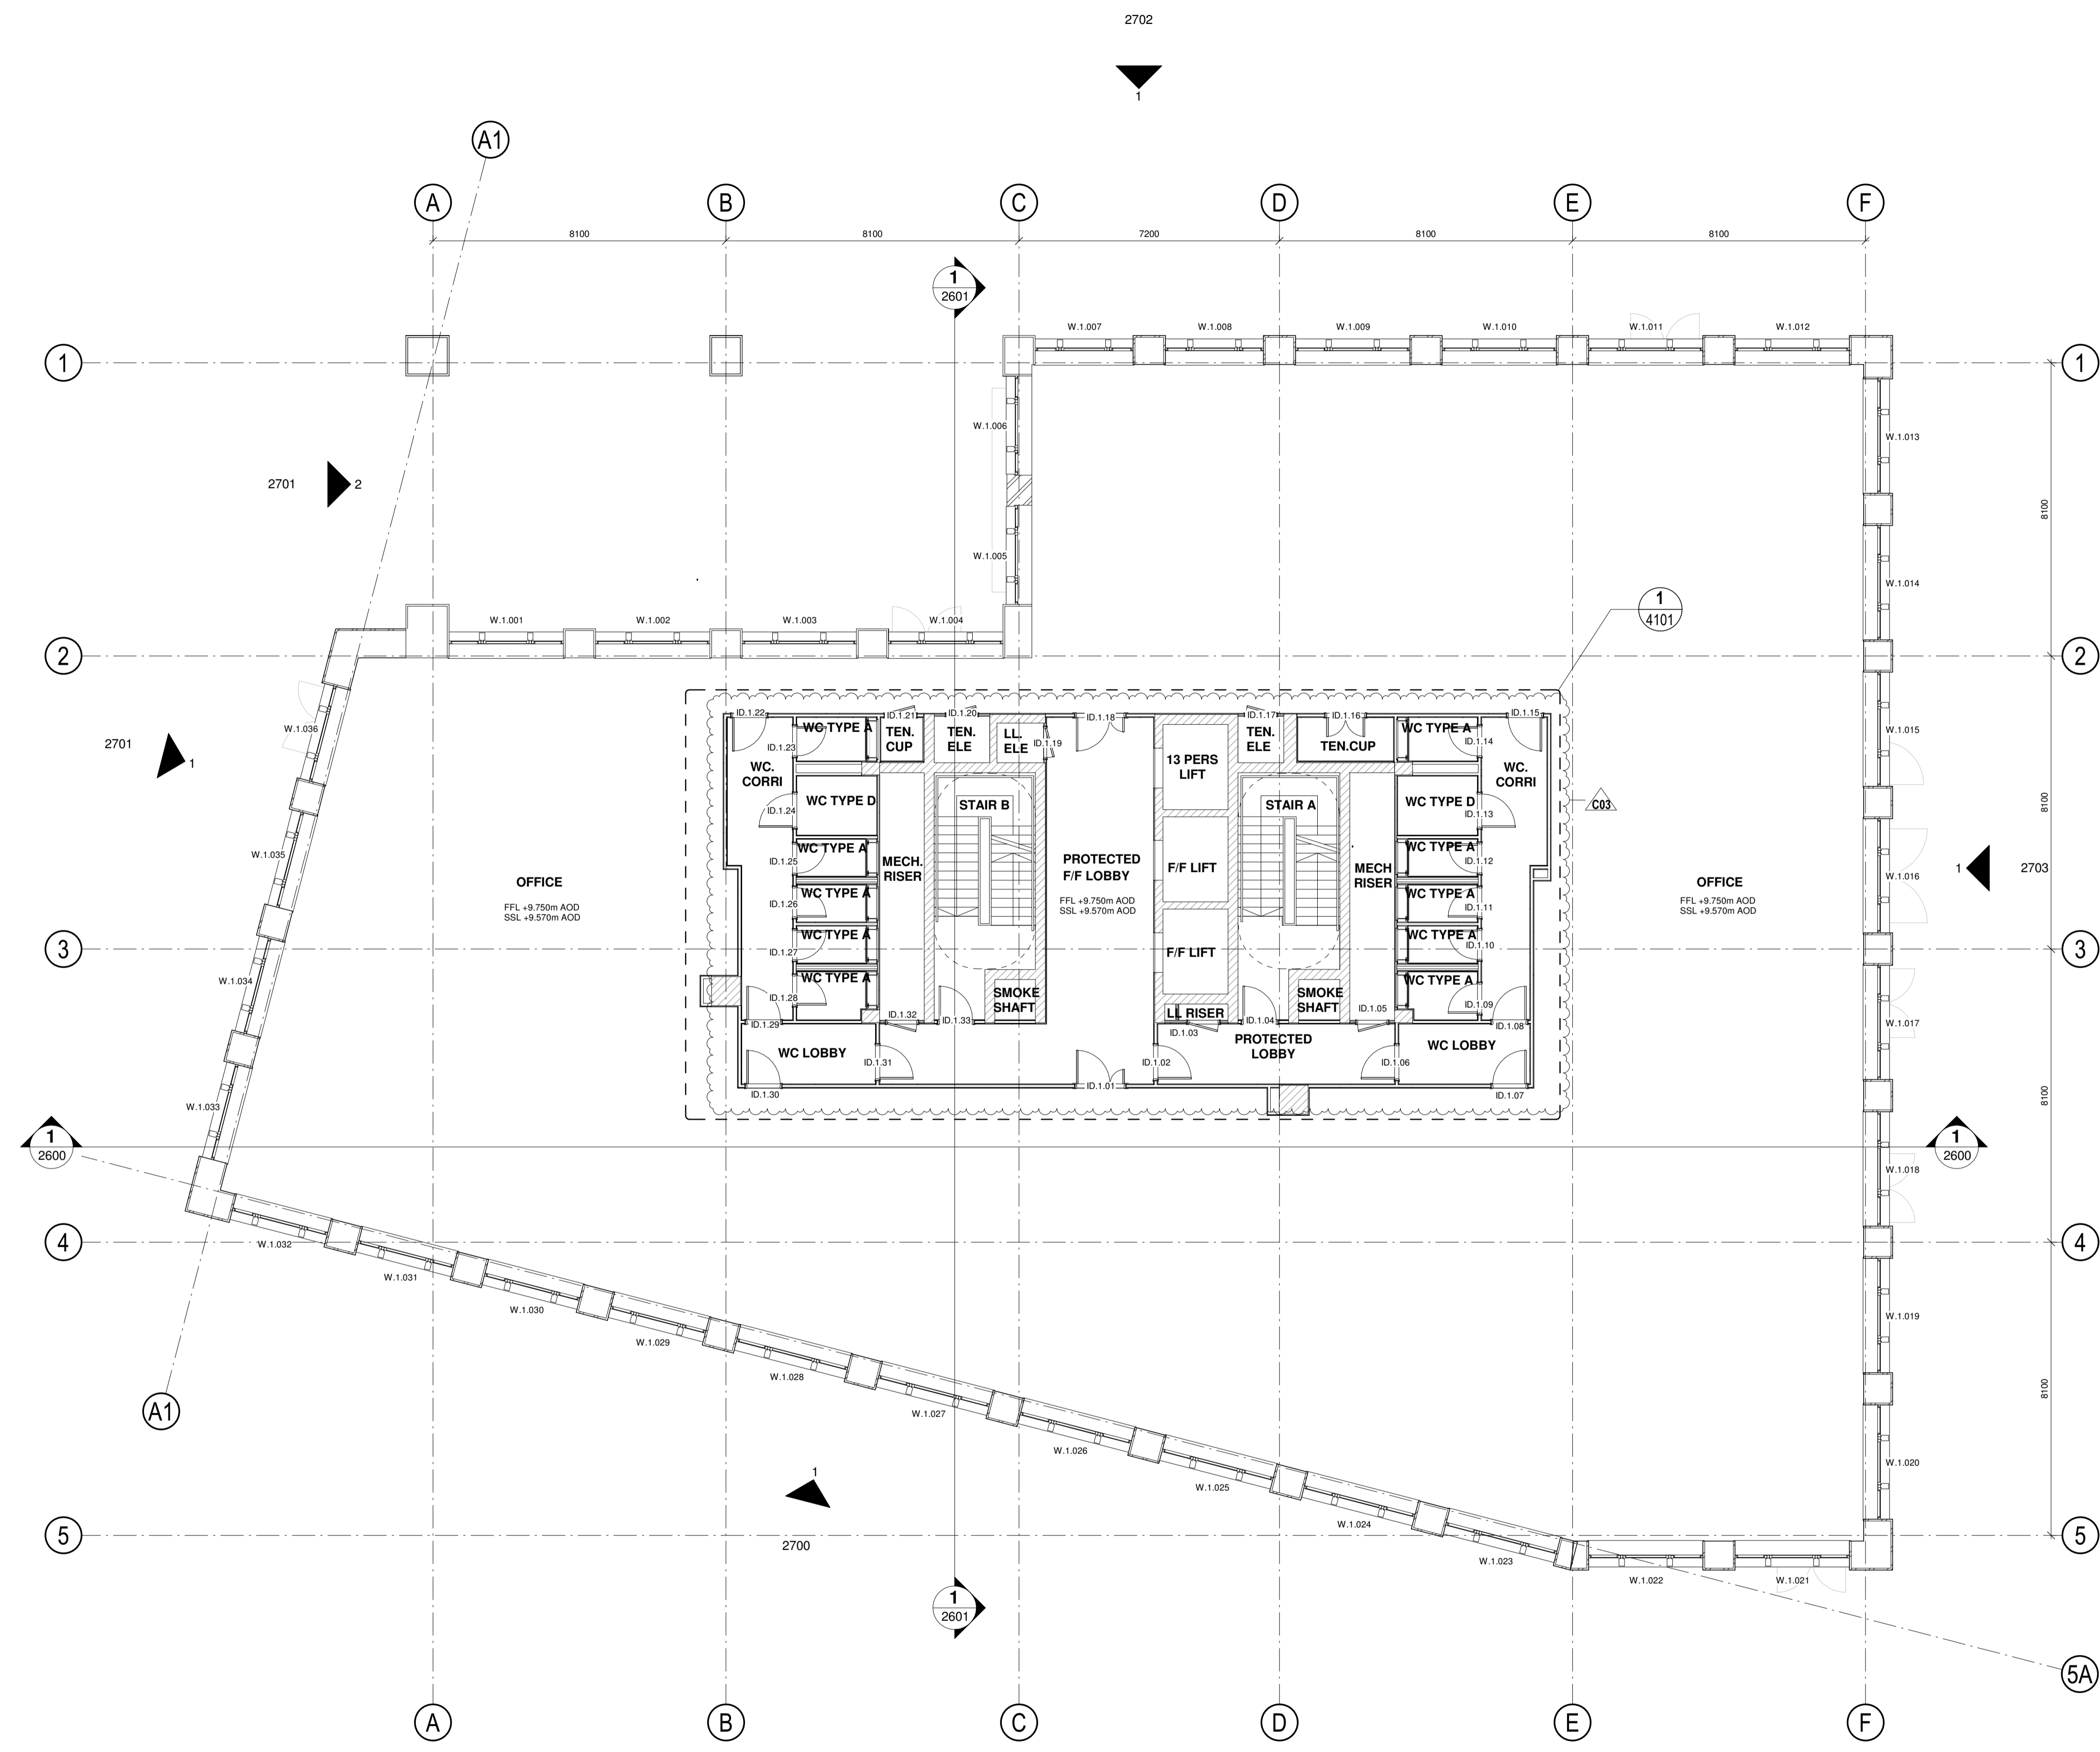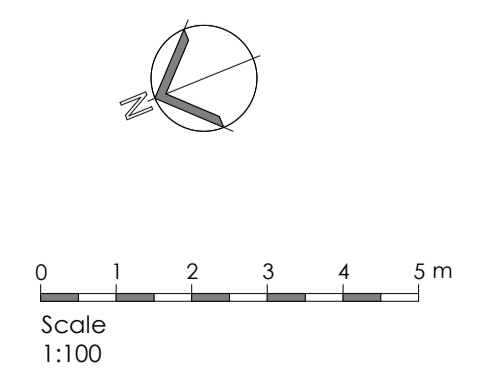


GA 01
 Scale - 1 : 100

Notes:
 Contractor must verify all dimensions on site before commencing any work or shop drawings. If this drawing exceeds the quantities taken in any way the Architects are to be informed before the work is initiated.
 Only figured dimensions to be taken from this drawing. Do not scale off this drawing. Drawings based on Ordinance Survey and / or existing record drawings - design and drawing content subject to Site Survey, Structural Survey, Site Investigation, Planning and Statutory Requirements and Approvals. Authorised reproduction from Ordnance Survey Map with permission of the Controller of Her Majesty's Stationery Office. Crown Copyright reserved.

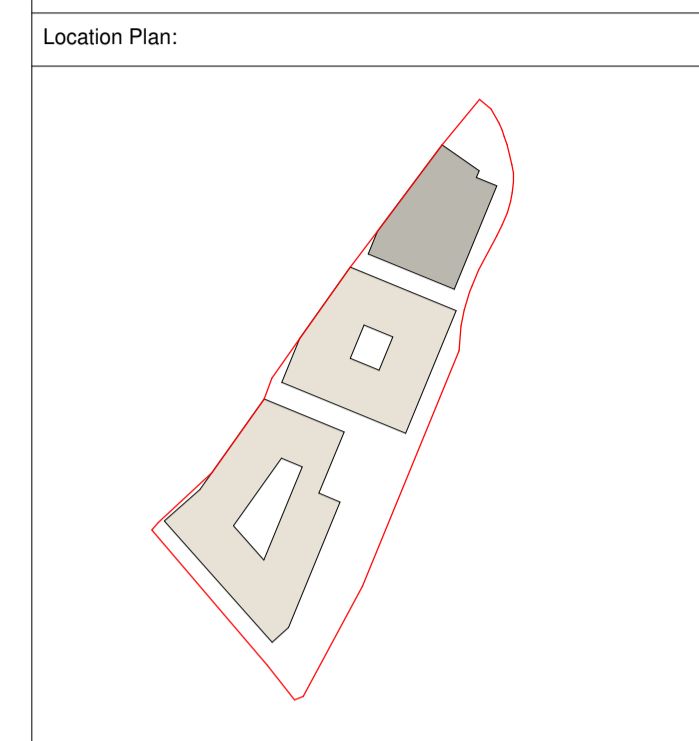

NOTES:
 Specialist facade & superstructure design in development. Facade zone indicative.

 

- This drawing is to be read in conjunction with the following series drawings, schedules and reports;
- 1300 Fire Strategy Plans
 - 2600 GA Sections
 - 2700 GA Elevations
 - 3200 External Wall Details
 - 3800 Plant Screens
 - 4300 Internal Walls
 - 4400 Internal Doors
 - 9000 Internal Door Schedules
- Design Fire Consultant's 1315_R001.1 SHI MU2 - Concept Fire Strategy Report_190816
 - MEP Engineer's Information
 - Landscape Architect Information

C04	Issued For Information	LH	06/08/21	RL
C03	External Door Access To GF Retail Unit	AD	16/02/21	TB
C02	Revised GA Information	AO	19/11/20	DT
T02	Design Freeze	AB	20/12/19	RG
C01	Facade Setting Out	AB	12/11/19	
T01	Preliminary tender issue for comment	AO	02/08/19	

Rev: Des: by: Date: Ch:
 Client:
Vastint UK B.V.

Project:
Sugar House Island - MU2
 Title:
MU2.1 - Second Floor GA Plan



Scale: Drawn by: Checked by: Date:
 As indicated @ A1 AXO RXG 17/07/19
 1:200 @ A3

Job No: Drawing No: Rev No:
 SHI CJCT MU2.1 ARC 02 DR 2002 C04

Carey Jones Chapman Tolcher
 Studio 104, 338 Goswell Road, London EC1V 7LQ
 Tel +44(0)20 7269 9400 Fax +44(0)20 7269 9401
 www.cjctstudios.com


Rose Wharf, East Street, Leeds, LS9 8EE
 Tel +44(0)113 224 5000

Status:
Construction

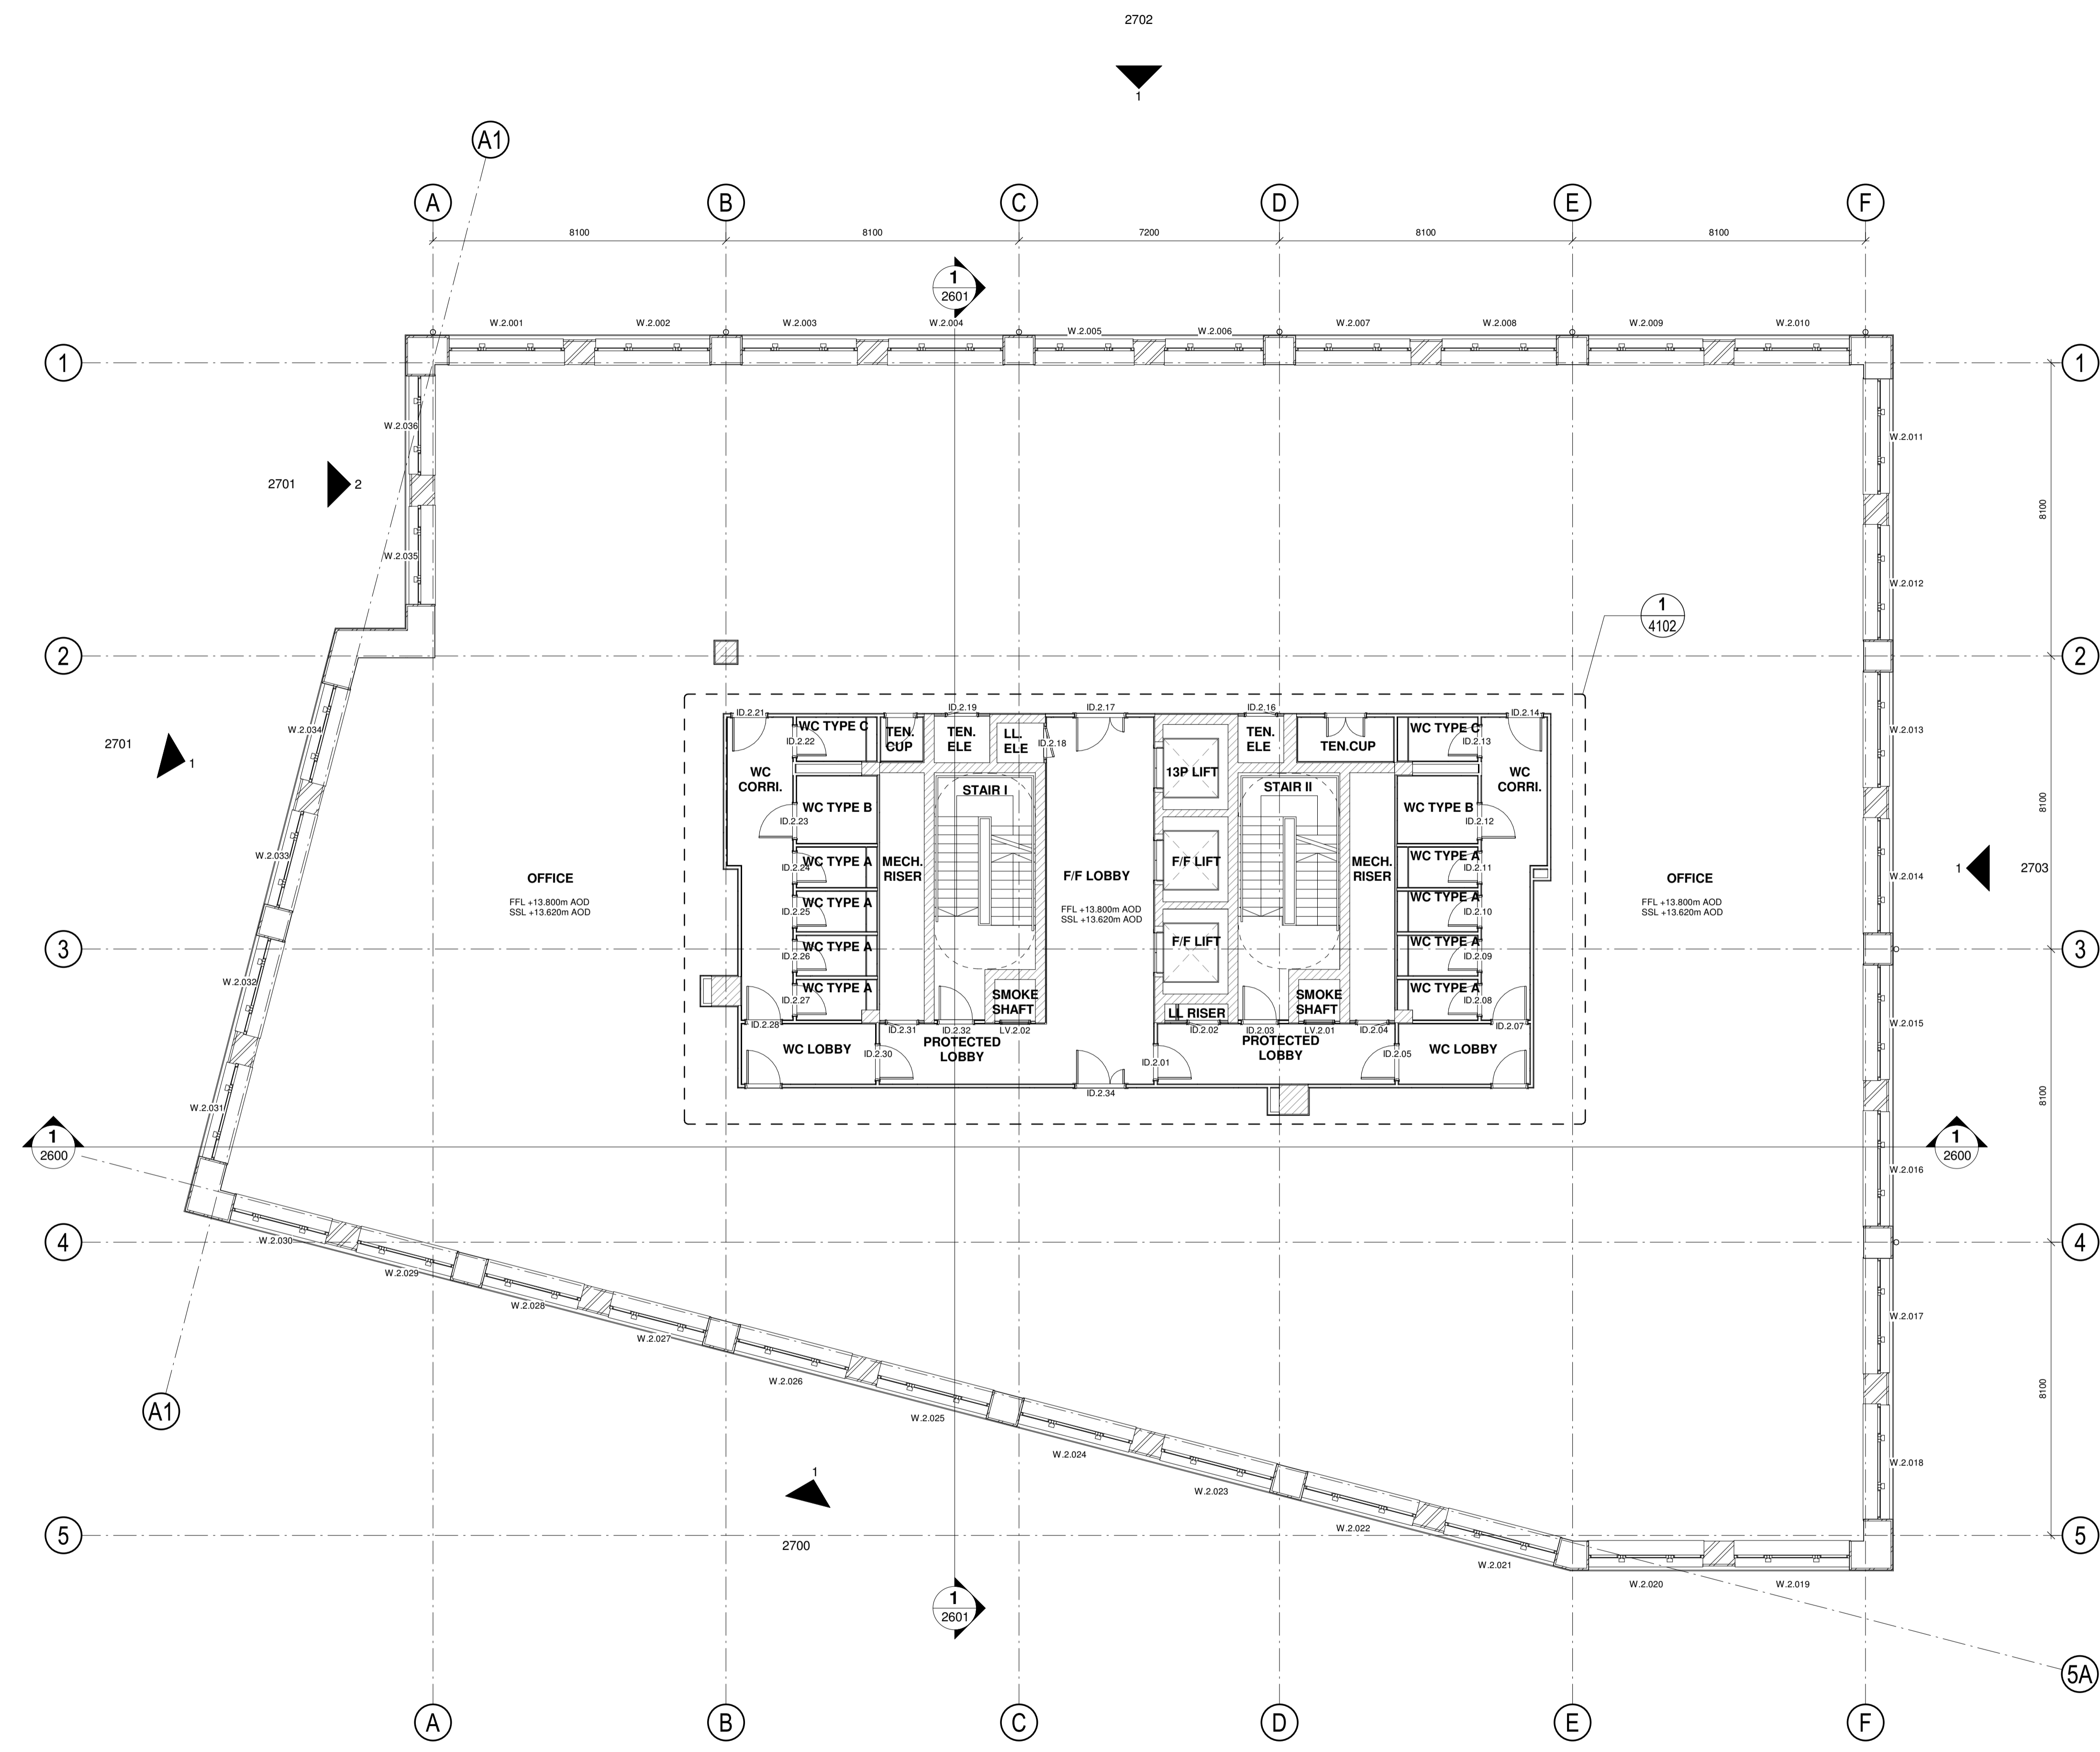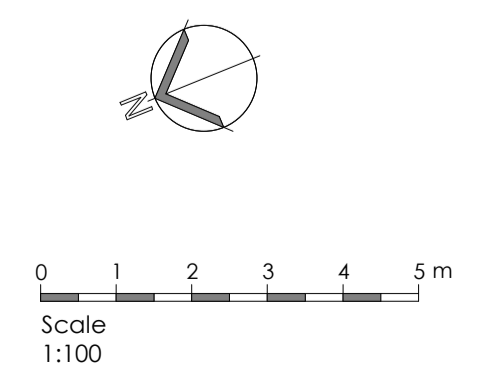


GA 02
 Scale - 1 : 100

Notes:
 Contractor must verify all dimensions on site before commencing any work or shop drawings. If this drawing exceeds the quantities taken in any way the Architects are to be informed before the work is initiated.
 Only figured dimensions to be taken from this drawing. Do not scale off this drawing. Drawings based on Ordnance Survey and / or existing record drawings - design and drawing content subject to Site Survey, Structural Survey, Site Investigation, Planning and Statutory Requirements and Approvals. Authorised reproduction from Ordnance Survey Map with permission of the Controller of Her Majesty's Stationery Office. Crown Copyright reserved.

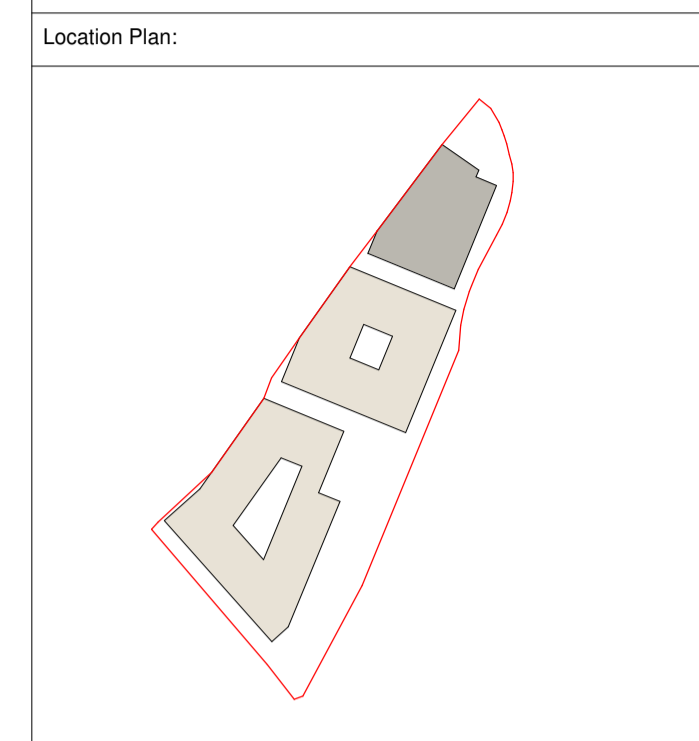

NOTES:
 Specialist facade & superstructure design in development. Facade zone indicative.

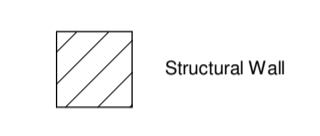

This drawing is to be read in conjunction with the following series drawings, schedules and reports;

- 1300 Fire Strategy Plans
- 2600 GA Sections
- 2700 GA Elevations
- 3200 External Wall Details
- 3800 Plant Screens
- 4300 Internal Walls
- 4400 Internal Doors
- 9000 Internal Door Schedules

- Design Fire Consultant's 1315_R001.1 SHI MU2 - Concept Fire Strategy Report_190816

- MEP Engineer's Information
- Landscape Architect Information

C03	Issued For Information	LH	06/08/21	RL
C02	Revised GA Information	AO	19/11/20	DT
T02	Design Freeze	AB	20/12/19	RG
C01	Facade Setting Out	AB	12/11/19	
T01	Preliminary tender issue for comment	AO	02/08/19	
Rev:	Des:	by:	Date:	Ch:

Client:
Vastint UK B.V.

Project:
Sugar House Island - MU2

Title:
MU2.1 - Third Floor GA Plan

Scale:	Drawn by:	Checked by:	Date:
As indicated @ A1 1:200 @ A3	AXO	RXG	17/07/19
Job No:	Drawing No:	Rev No:	
SHI CJCT MU2.1 ARC 03 DR 2003	C03		

Carey Jones Chapman Tolcher



Studio 104, 338 Goswell Road
 London EC1V 7LQ

Rose Wharf, East Street
 Leeds, LS9 8EE

Tel +44(0)20 7269 9400
 Fax +44(0)20 7269 9401
 www.cjctstudios.com


Tel +44(0)113 224 5000

Status:
Construction

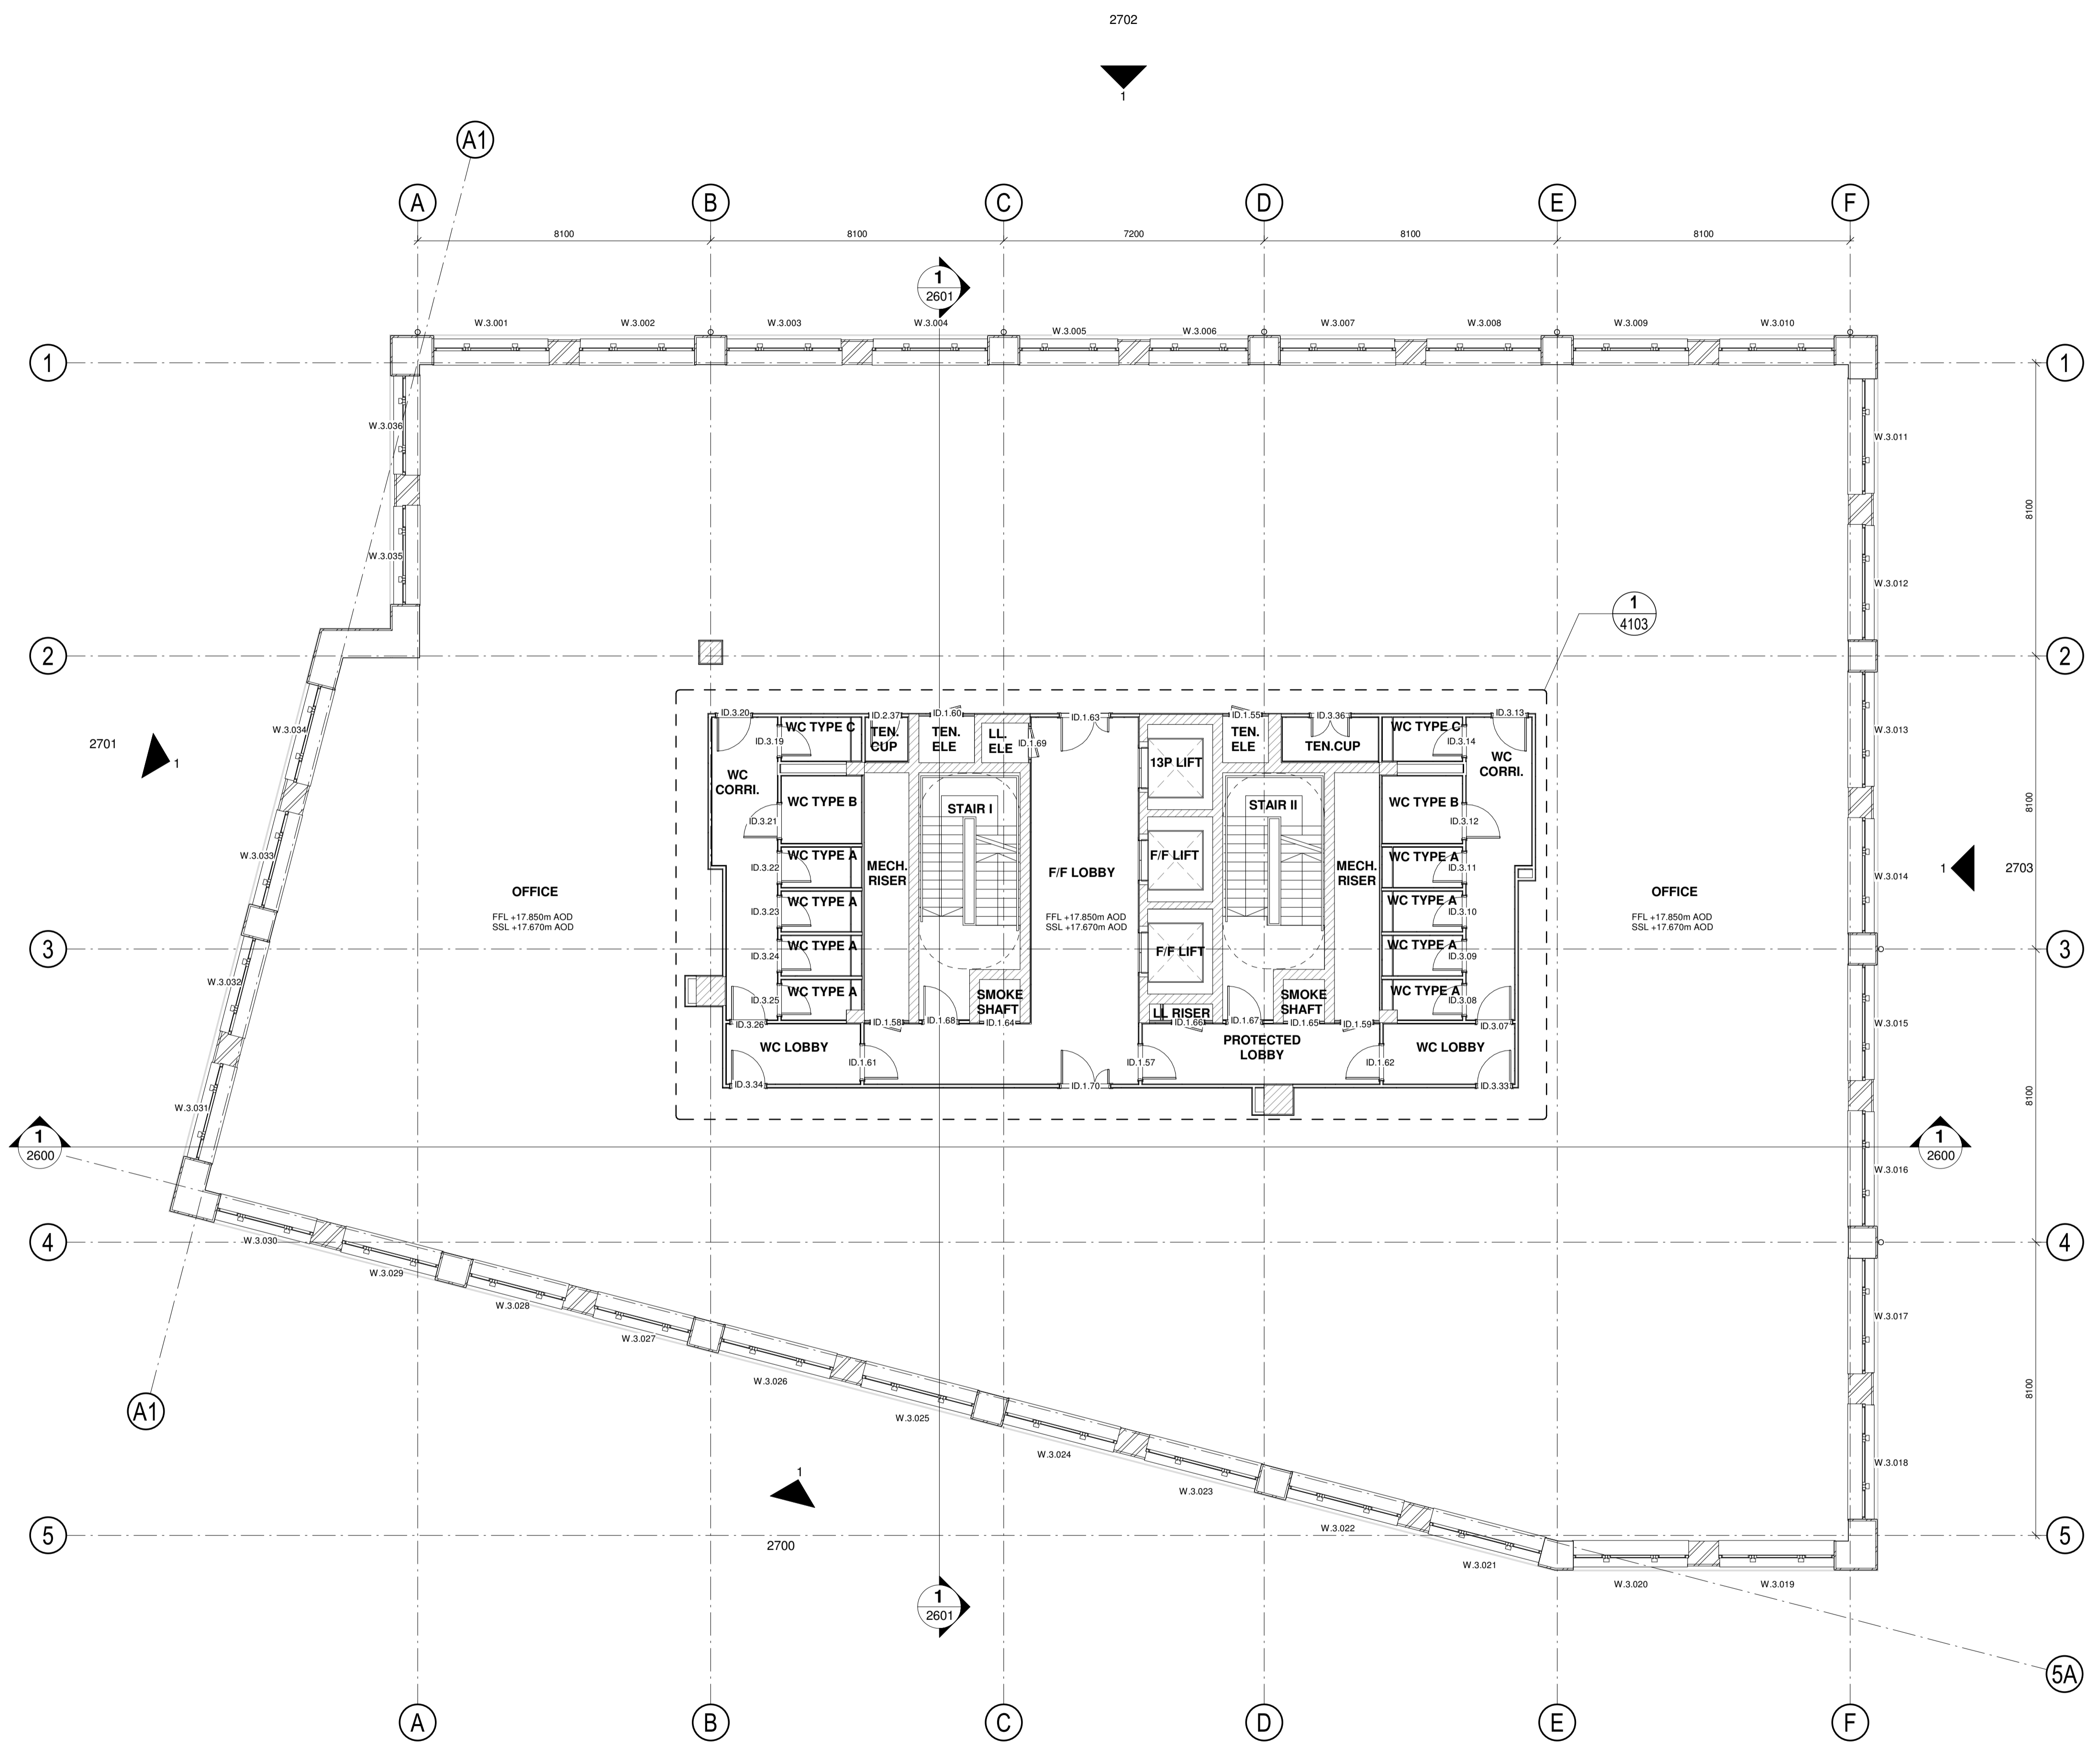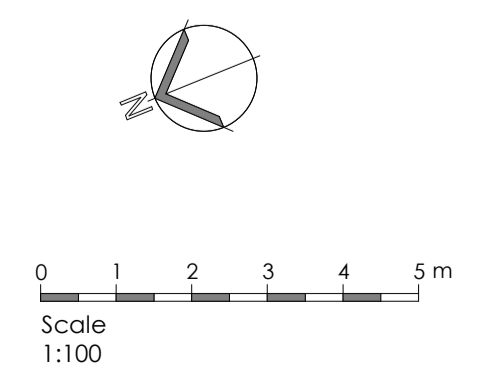


GA 03
 Scale - 1 : 100

Notes:
 Contractor must verify all dimensions on site before commencing any work or shop drawings. If this drawing exceeds the quantities taken in any way the Architects are to be informed before the work is initiated.
 Only figured dimensions to be taken from this drawing. Do not scale off this drawing. Drawings based on Ordinance Survey and / or existing record drawings - design and drawing content subject to Site Survey, Structural Survey, Site Investigation, Planning and Statutory Requirements and Approvals. Authorised reproduction from Ordnance Survey Map with permission of the Controller of Her Majesty's Stationery Office. Crown Copyright reserved.

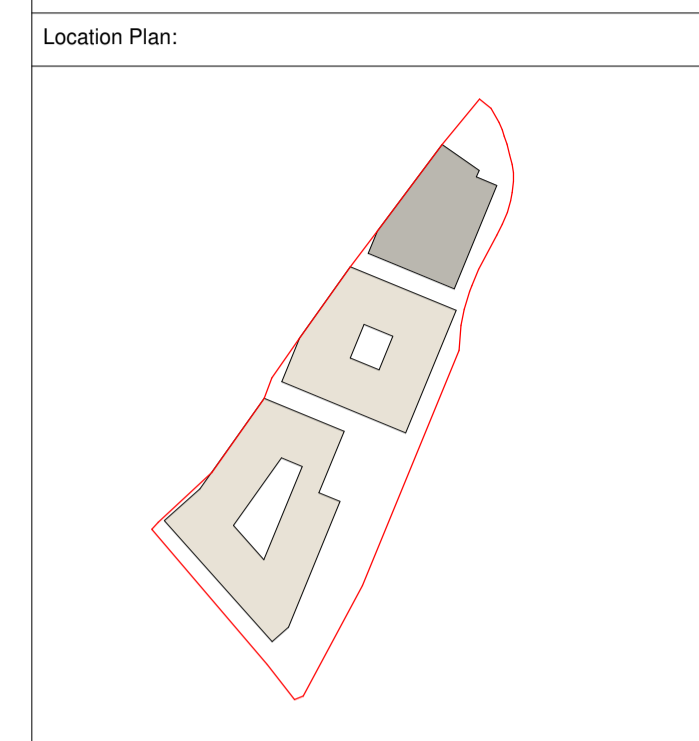

NOTES:
 Specialist facade & superstructure design in development. Facade zone indicative.

 

- This drawing is to be read in conjunction with the following series drawings, schedules and reports;
- 1300 Fire Strategy Plans
 - 2600 GA Sections
 - 2700 GA Elevations
 - 3200 External Wall Details
 - 3800 Plant Screens
 - 4300 Internal Walls
 - 4400 Internal Doors
 - 9000 Internal Door Schedules
- Design Fire Consultant's 1315_R001.1 SHI MU2 - Concept Fire Strategy Report_190616
 - MEP Engineer's Information
 - Landscape Architect Information

C03	Issued For Information	LH	06/08/21	RL
C02	Revised GA Information	AO	19/11/20	DT
T02	Design Freeze	AB	20/12/19	RG
C01	Facade Setting Out	AB	12/11/19	
T01	Preliminary tender issue for comment	AO	02/08/19	
Rev:	Des:	by:	Date:	Ch:

Client:
Vastint UK B.V.

Project:
Sugar House Island - MU2

Title:
MU2.1 - Fourth Floor GA Plan

Scale:	Drawn by:	Checked by:	Date:
As indicated @ A1 1:200 @ A3	AXO	RXG	17/07/19
Job No:	Drawing No:	Rev No:	
SHI CJCT MU2.1 ARC 04 DR 2004	C03		

Carey Jones Chapman Tolcher



Studio 104, 338 Goswell Road
 London EC1V 7LQ

Rose Wharf, East Street
 Leeds, LS9 8EE

Tel +44(0)20 7269 9400
 Fax +44(0)20 7269 9401
 www.cjctstudios.com


Tel +44(0)113 224 5000

Status:
Construction

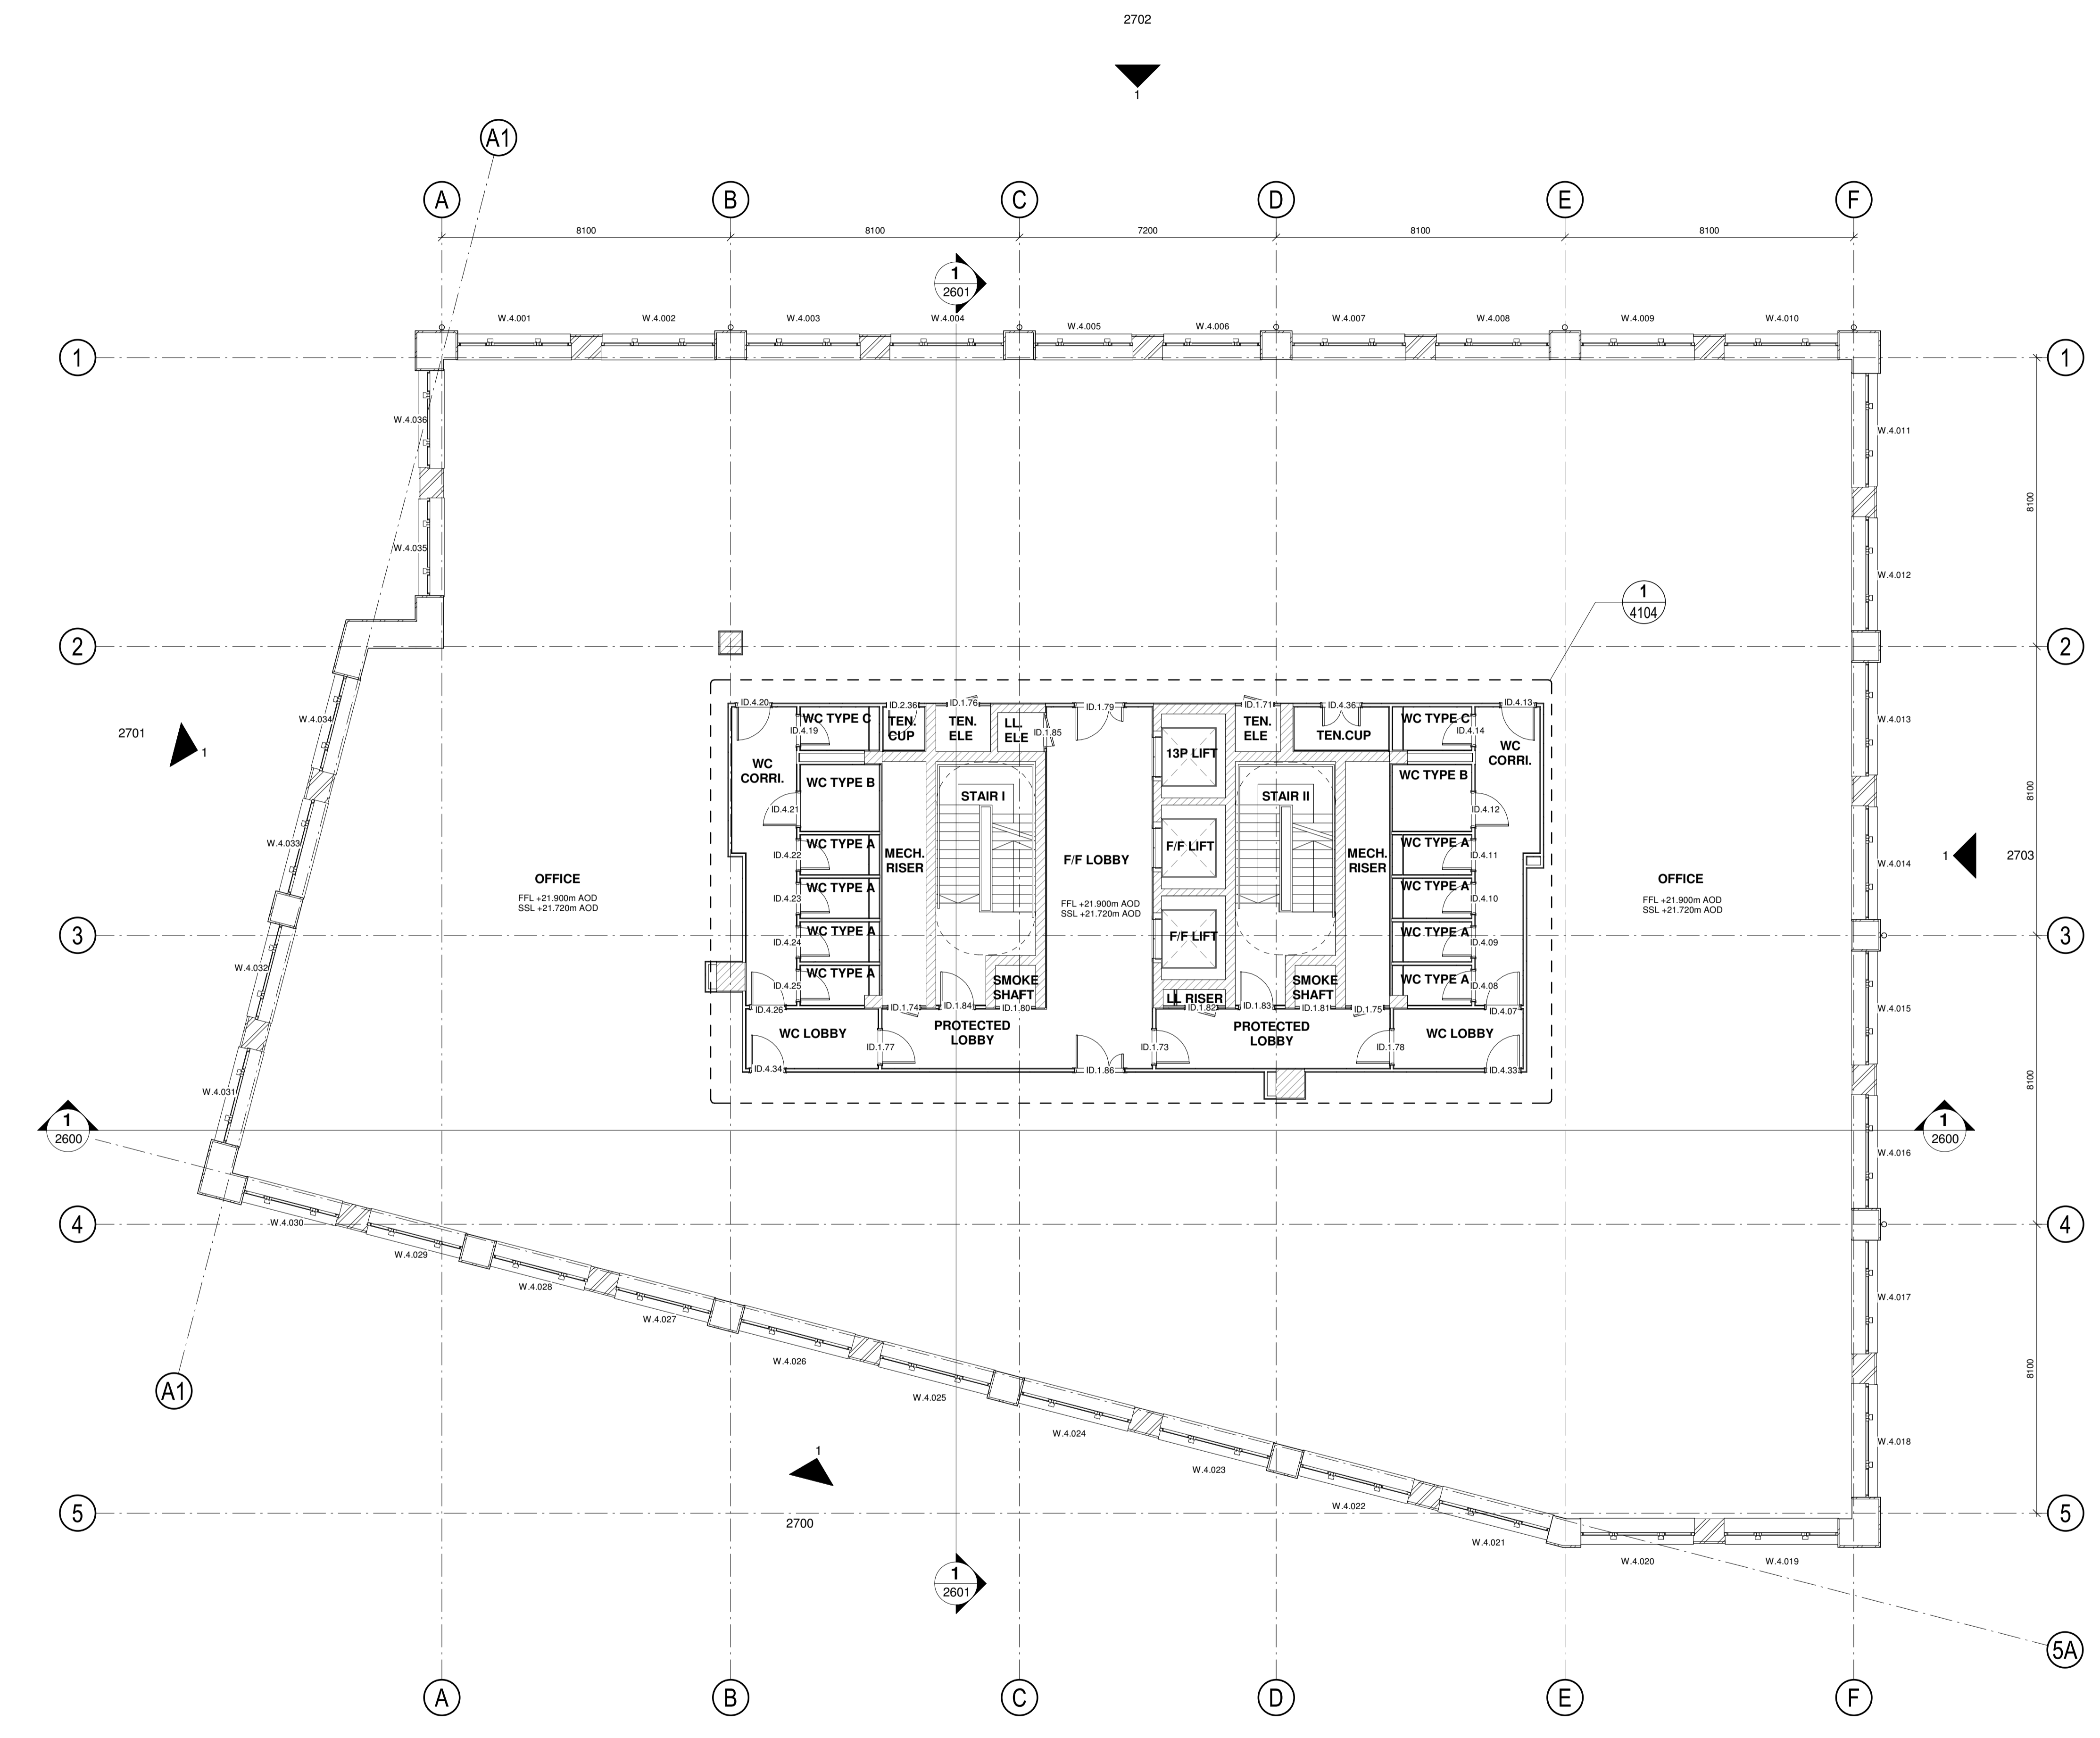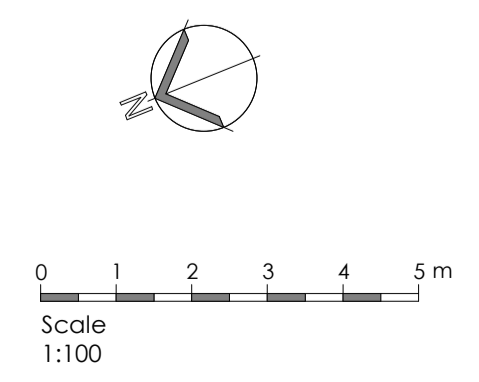


GA 04
 Scale - 1 : 100

Notes:
 Contractor must verify all dimensions on site before commencing any work or shop drawings. If this drawing exceeds the quantities taken in any way the Architects are to be informed before the work is initiated.
 Only figured dimensions to be taken from this drawing. Do not scale off this drawing. Drawings based on Ordnance Survey and / or existing record drawings - design and drawing content subject to Site Survey, Structural Survey, Site Investigation, Planning and Statutory Requirements and Approvals. Authorised reproduction from Ordnance Survey Map with permission of the Controller of Her Majesty's Stationery Office. Crown Copyright reserved.

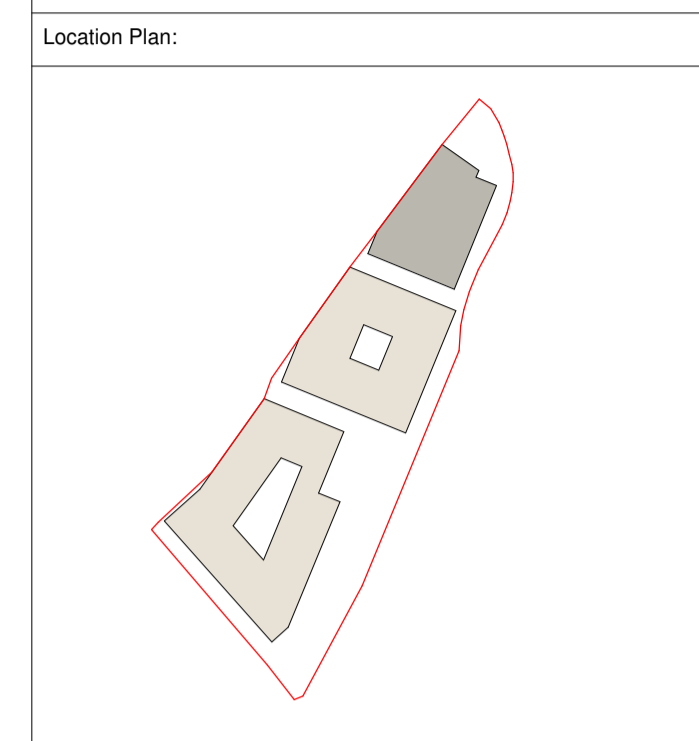

NOTES:
 Specialist facade & superstructure design in development. Facade zone indicative.

 

This drawing is to be read in conjunction with the following series drawings, schedules and reports;

- 1300 Fire Strategy Plans
- 2600 GA Sections
- 2700 GA Elevations
- 3200 External Wall Details
- 3800 Plant Screens
- 4300 Internal Walls
- 4400 Internal Doors
- 9000 Internal Door Schedules

- Design Fire Consultant's 1315_R001.1 SHI MU2 - Concept Fire Strategy Report_190816

- MEP Engineer's Information

- Landscape Architect Information

C03	Issued For Information	LH	06/08/21	RL
C02	Revised GA Information	AO	19/11/20	DT
T02	Design Freeze	AB	20/12/19	RG
C01	Facade Setting Out	AB	12/11/19	
T01	Preliminary tender issue for comment	AO	02/08/19	
Rev:	Des:	by:	Date:	Ch:

Client:
Vastint UK B.V.

Project:
Sugar House Island - MU2

Title:
MU2.1 - Fifth Floor GA Plan

Scale: As indicated @ A1 1:200
 Drawn by: AXO
 Checked by: RXG
 Date: 17/07/19



Job No: SHI CJCT MU2.1 ARC 05 DR 2005
 Drawing No: C03

Carey Jones Chapman Tolcher

Studio 104, 338 Goswell Road London EC1V 7LQ
 Tel +44(0)20 7269 9400 Fax +44(0)20 7269 9401
 www.cjctstudios.com


Rose Wharf, East Street Leeds, LS9 8EE
 Tel +44(0)113 224 5000

Status: **Construction**

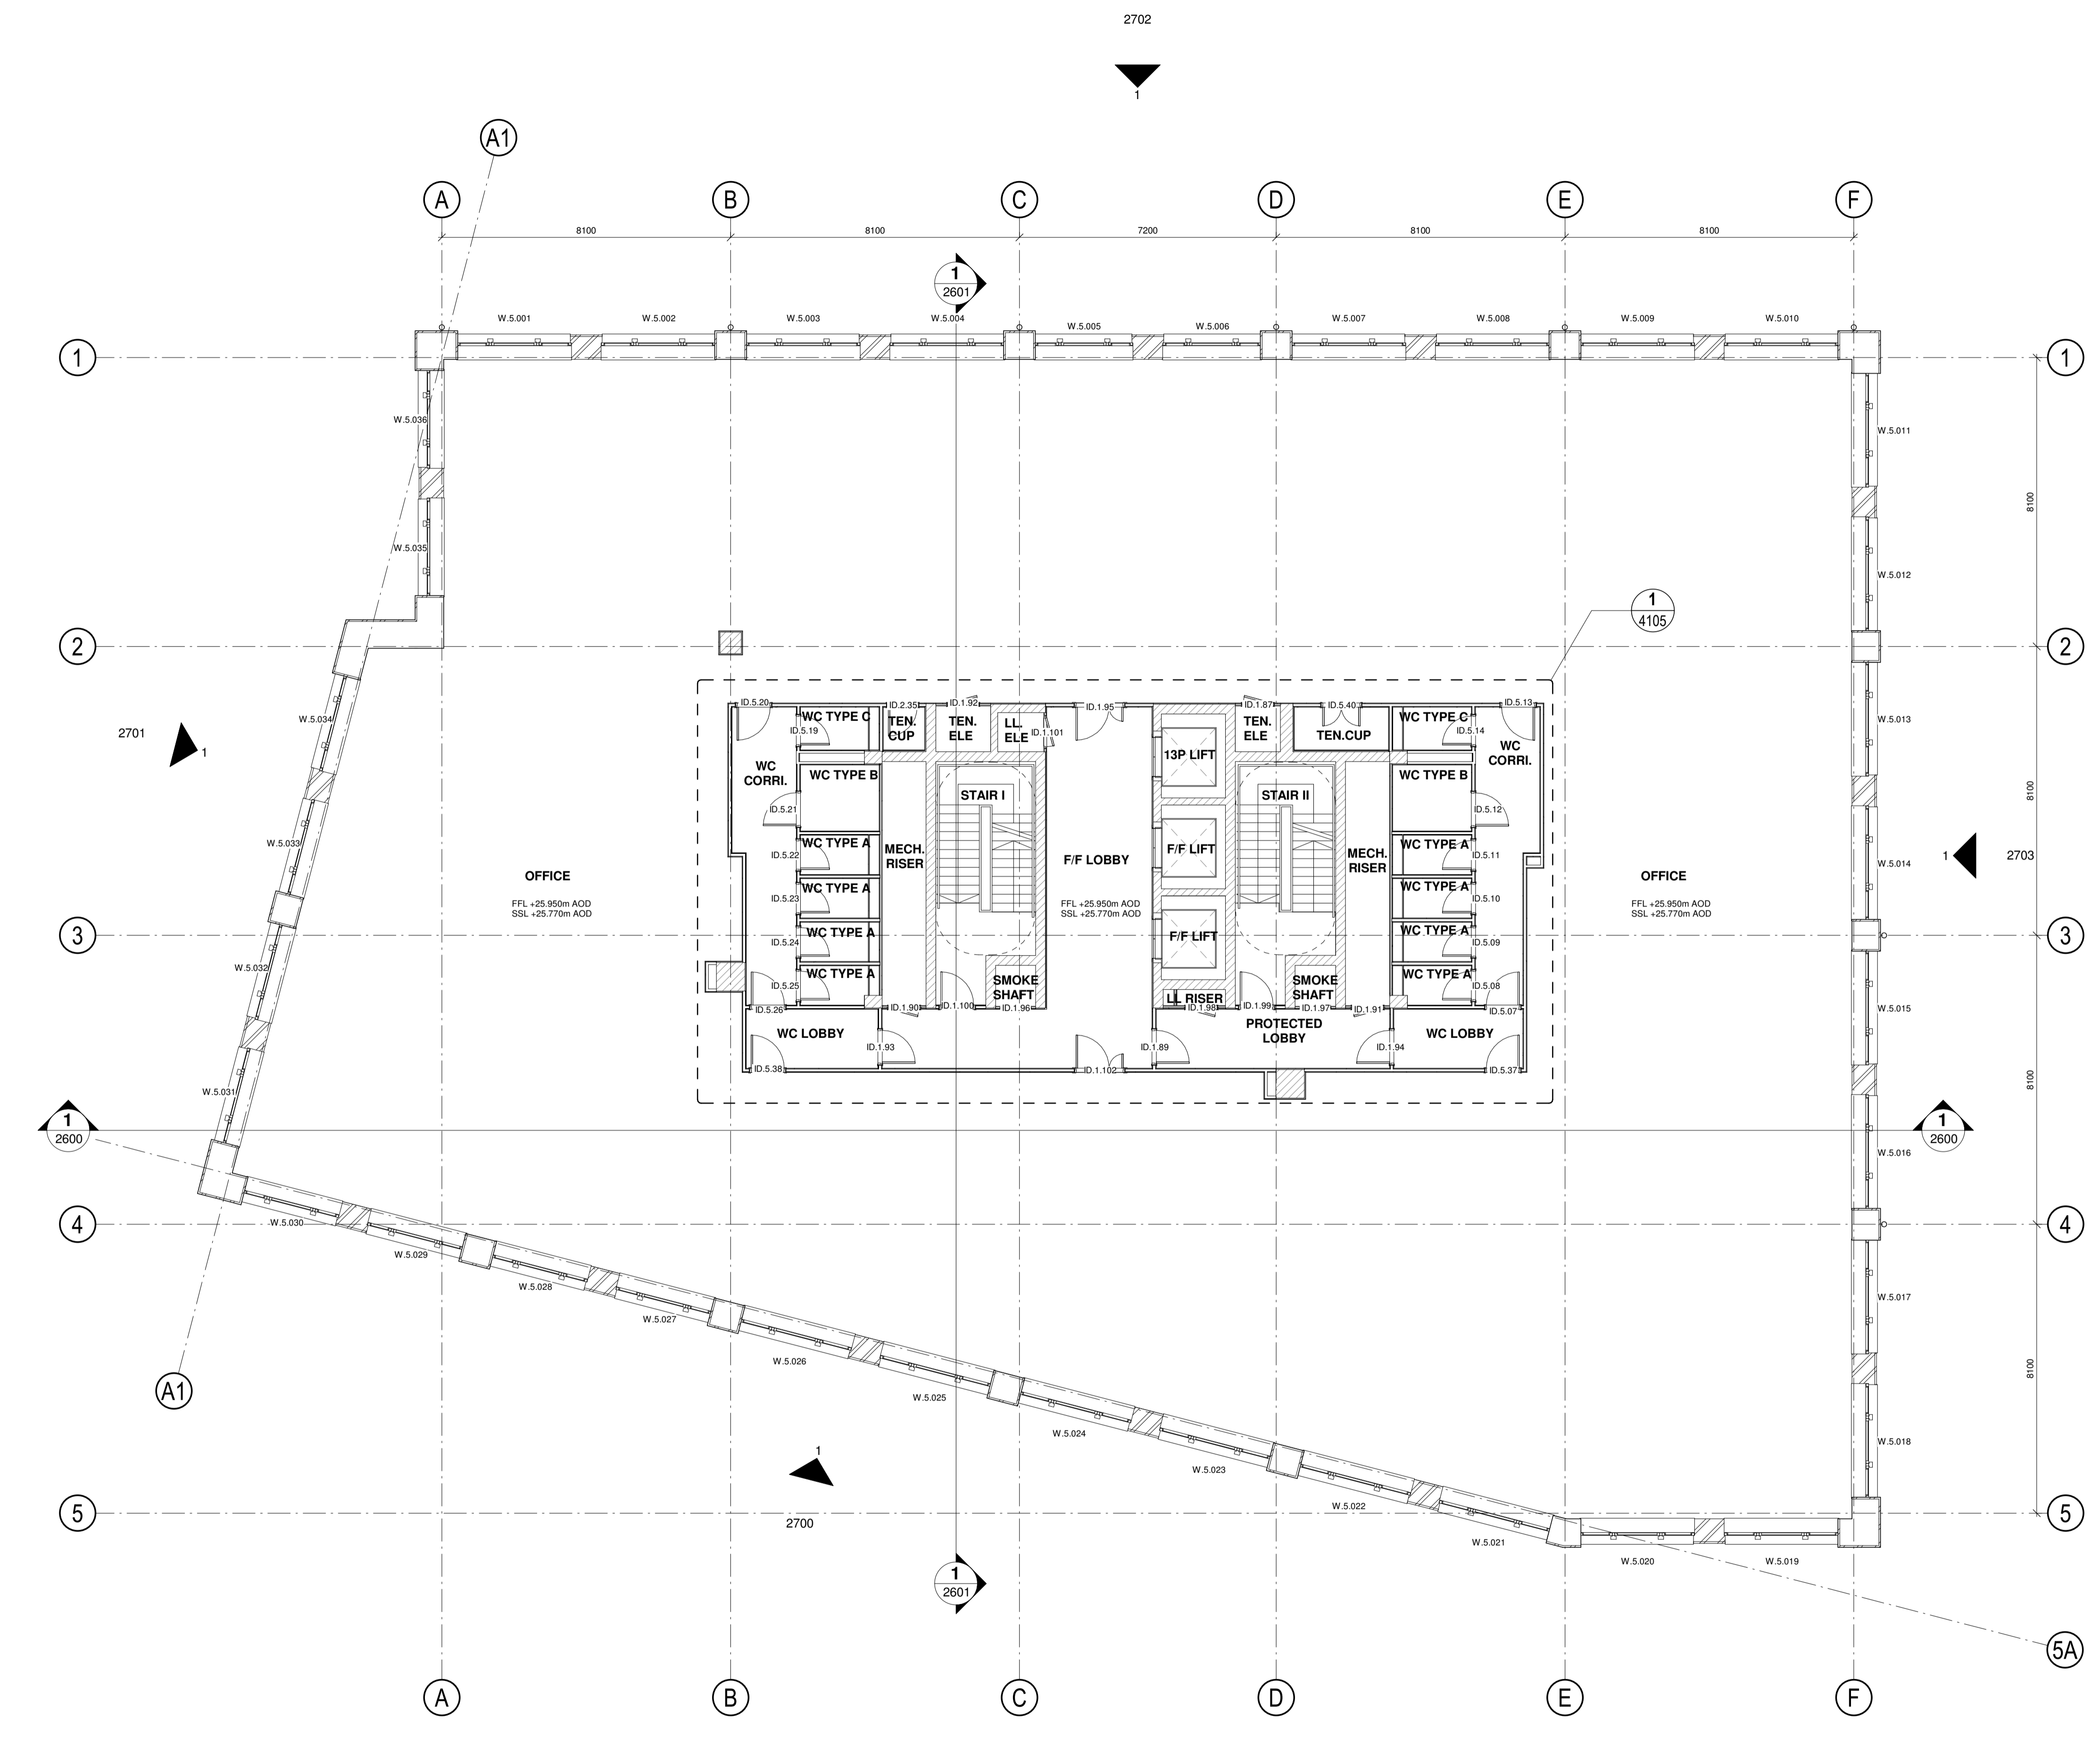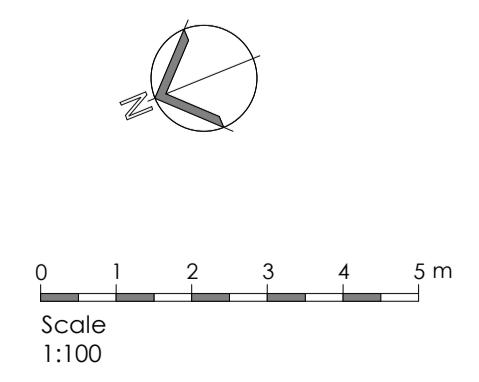


GA 05
 Scale - 1 : 100

Notes:
 Contractor must verify all dimensions on site before commencing any work or shop drawings. If this drawing exceeds the quantities taken in any way the Architects are to be informed before the work is initiated.
 Only figured dimensions to be taken from this drawing. Do not scale off this drawing. Drawings based on Ordinance Survey and / or existing record drawings - design and drawing content subject to Site Survey, Structural Survey, Site Investigation, Planning and Statutory Requirements and Approvals. Authorised reproduction from Ordnance Survey Map with permission of the Controller of Her Majesty's Stationery Office. Crown Copyright reserved.

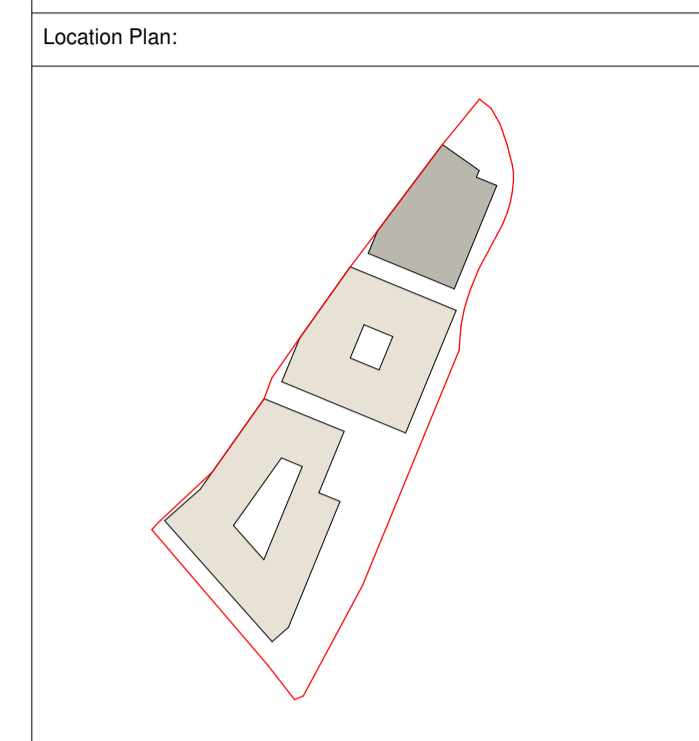

NOTES:
 Specialist facade & superstructure design in development. Facade zone indicative.

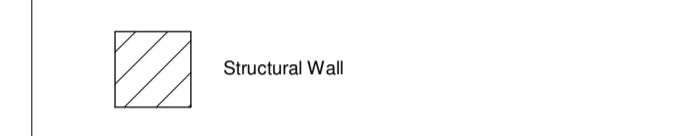

This drawing is to be read in conjunction with the following series drawings, schedules and reports;

- 1300 Fire Strategy Plans
- 2600 GA Sections
- 2700 GA Elevations
- 3200 External Wall Details
- 3800 Plant Screens
- 4300 Internal Walls
- 4400 Internal Doors
- 9000 Internal Door Schedules

- Design Fire Consultant's 1315_R001.1 SHI MU2 - Concept Fire Strategy Report_190816
- MEP Engineer's Information
- Landscape Architect Information

C03	Issued For Information	LH	06/08/21	RL
T03	Parapet Profile Alteration	LH	13/07/21	DM
C02	Revised GA Information	AO	19/11/20	DT
T02	Design Freeze	AB	20/12/19	RG
C01	Facade Setting Out	AB	12/11/19	
T01	Preliminary tender issue for comment	AO	02/08/19	



Rev: Des: by: Date: Ch:
 Client:
Vastint UK B.V.

Project:
Sugar House Island - MU2
 Title:
MU2.1 - Sixth Floor GA Plan

Scale: Drawn by: Checked by: Date:
 As indicated @ A1 AXO RXG 17/06/19
 1:200 @ A3

Job No: Drawing No: Rev No:
 SHI CJCT MU2.1 ARC 06 DR 2006 C03

Carey Jones Chapman Tolcher
 Studio 104, 338 Goswell Road London EC1V 7LQ
 Tel +44(0)20 7269 9400 Fax +44(0)20 7269 9401
 www.cjctstudios.com
 Rose Wharf, East Street Leeds, LS9 8EE
 Tel +44(0)113 224 5000
 Status: **Construction**

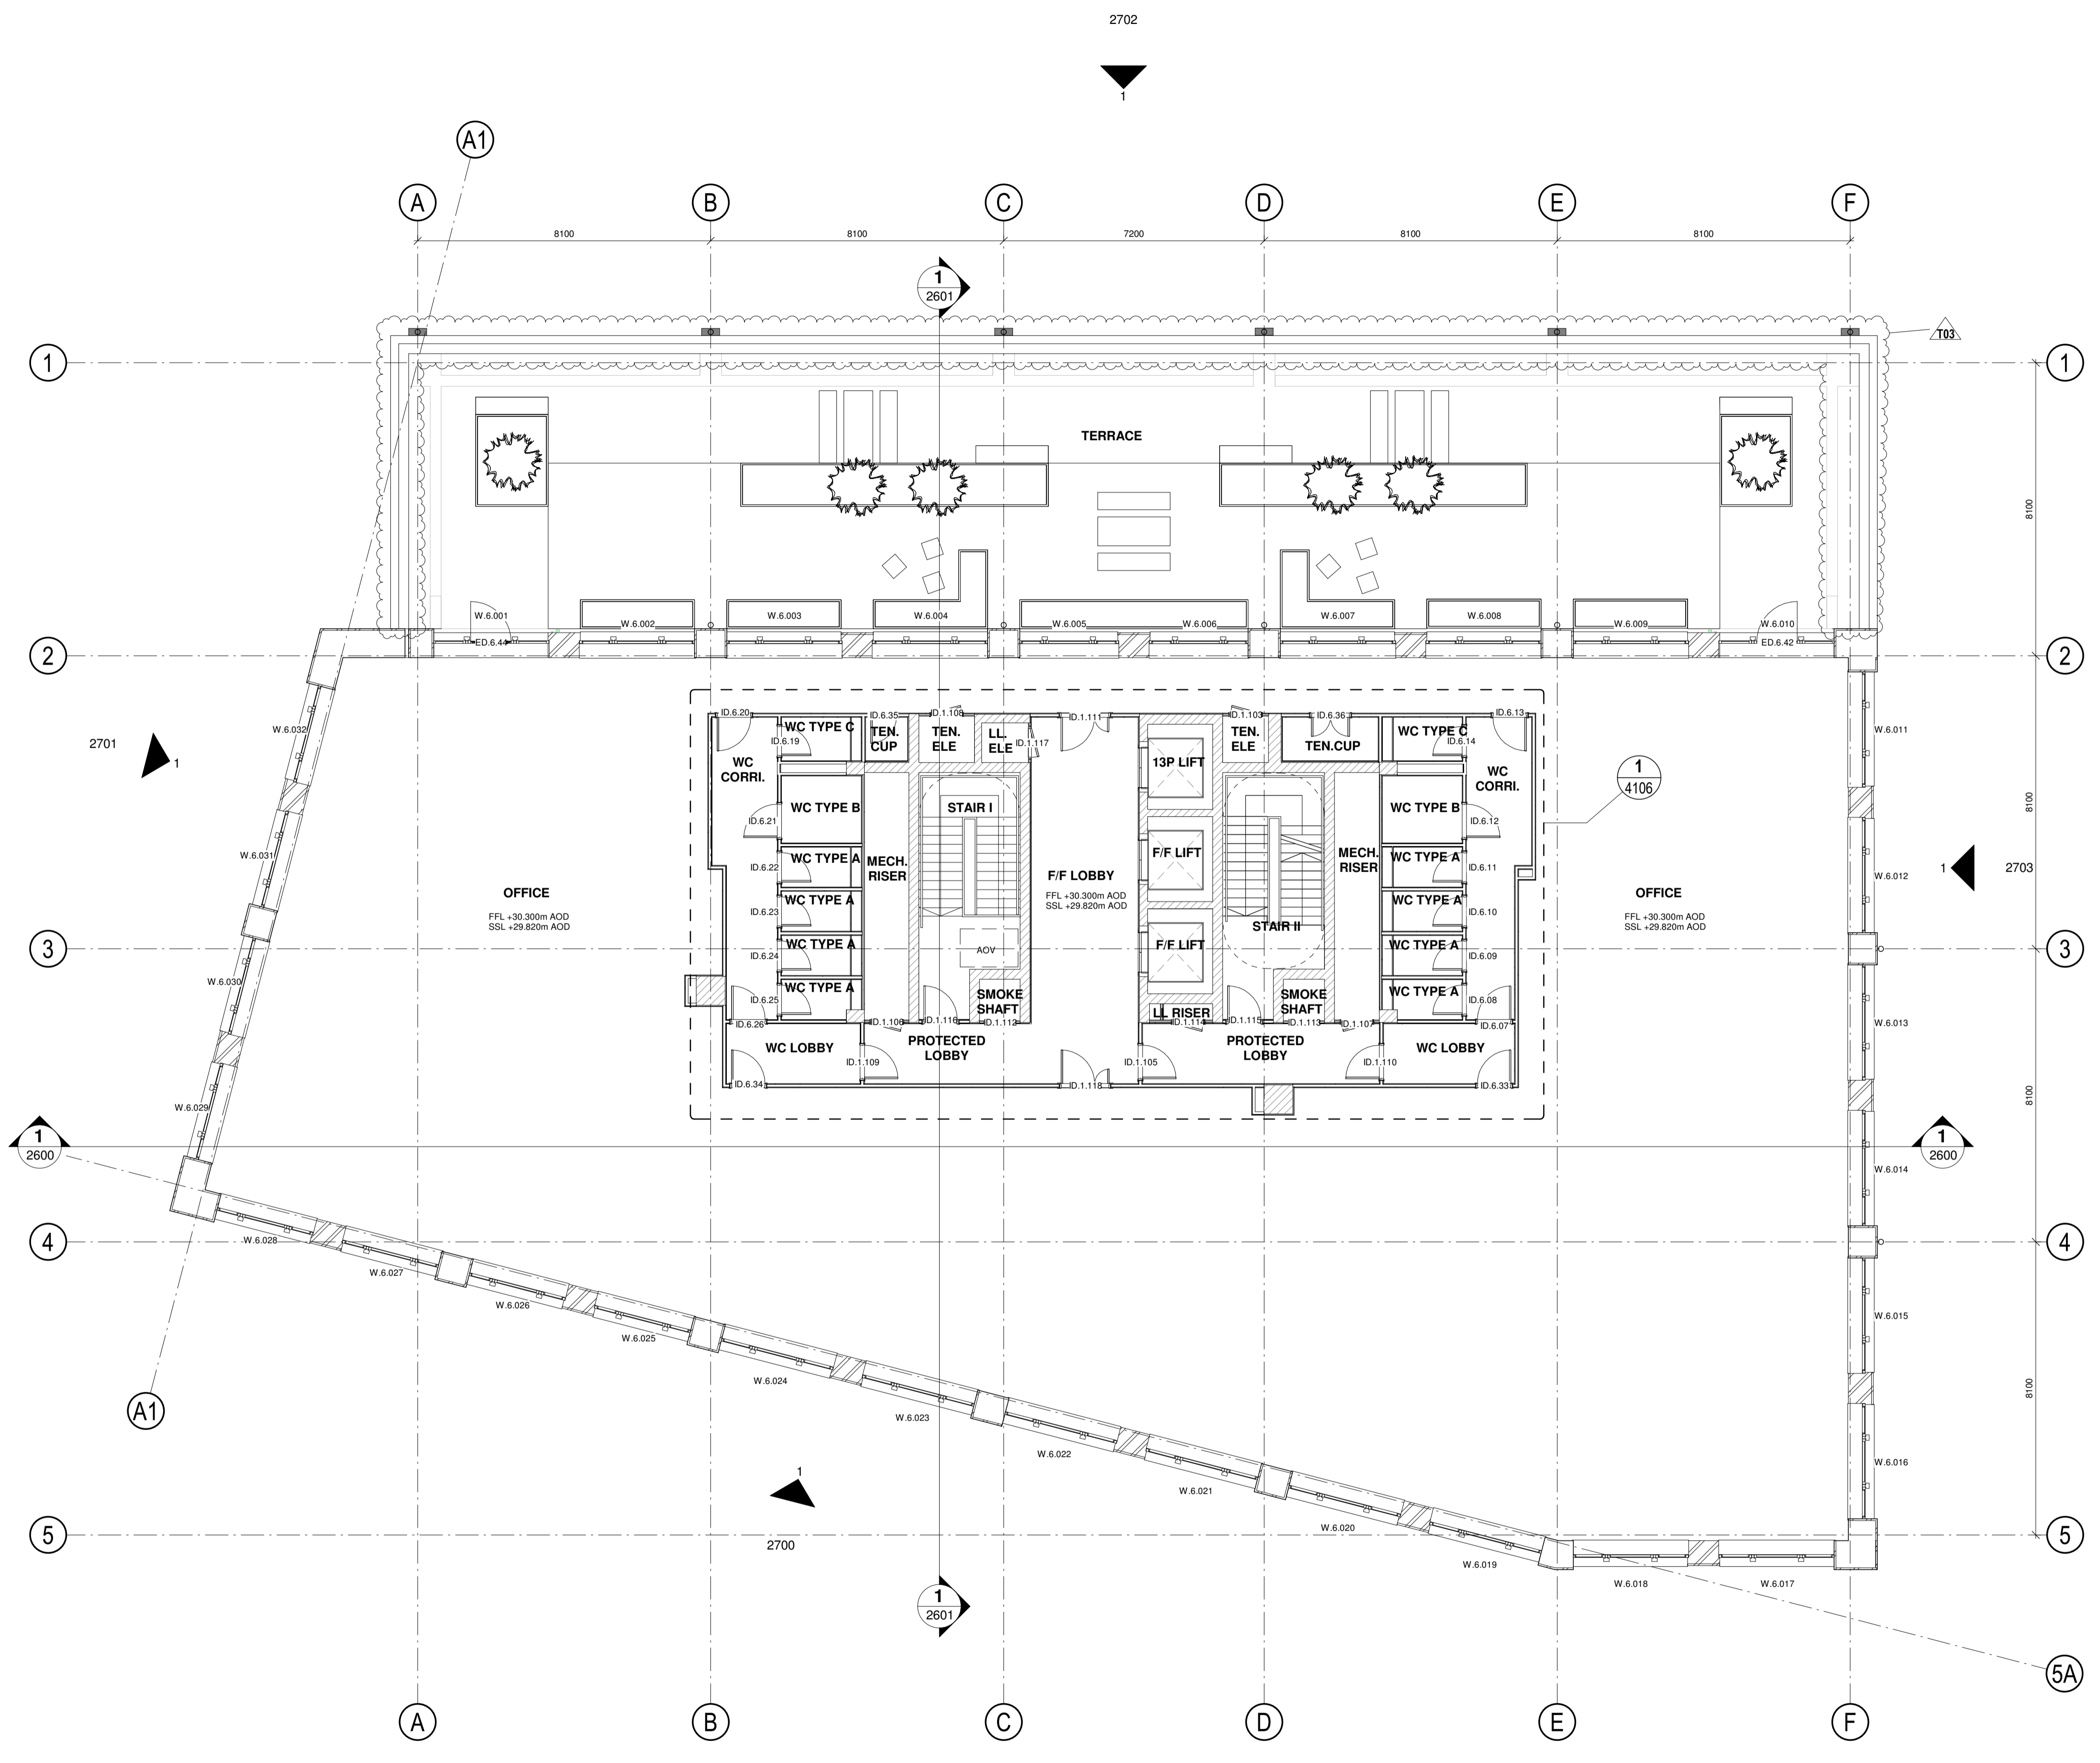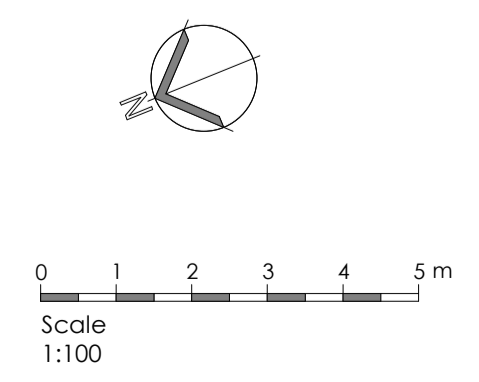

GA 06
 Scale - 1 : 100