



Notes:
Contractor must verify all dimensions on site before commencing any work or shop drawings. If this drawing exceeds the quantities taken in any way the Architects are to be informed before the work is initiated.
Only signed dimensions to be taken from this drawing. Do not scale off this drawing. Drawings based on Ordnance Survey and / or existing record drawings. Design and drawing content subject to Site Survey, Structural Survey, Site Investigation, Planning and Statutory Requirements and approvals. Authorized reproduction from Ordnance Survey Map with permission of the Controller of Her Majesty's Stationery Office. Crown Copyright reserved.

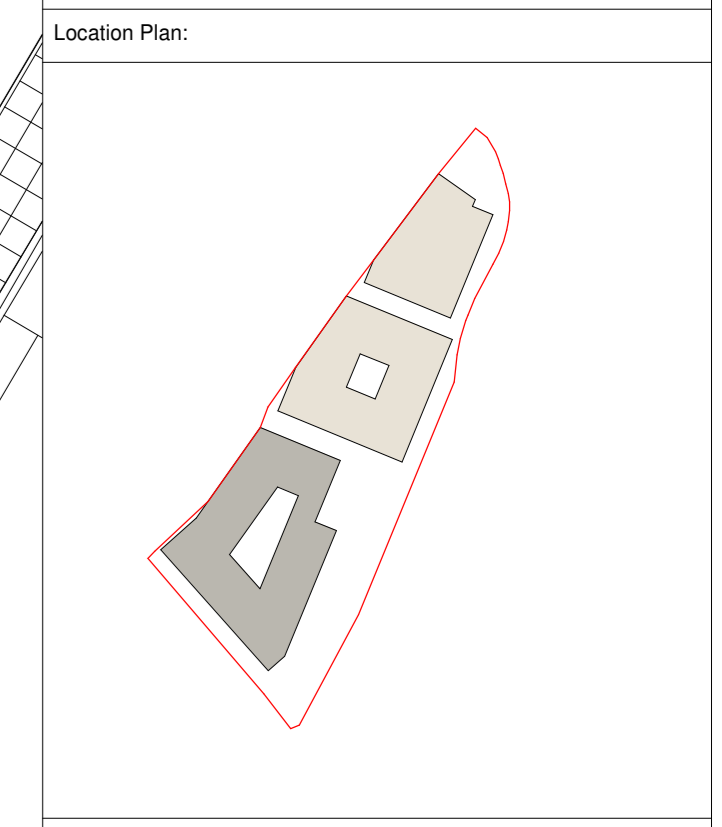

NOTES:
Specialist facade & superstructure design in development. Facade zone indicative.

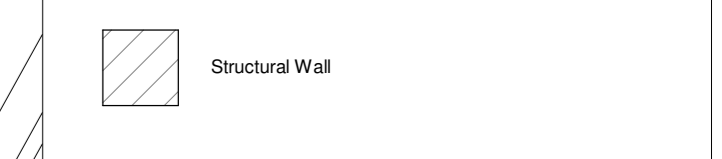

This drawing is to be read in conjunction with the following series drawings, schedules and reports:

- 1300 Fire Strategy Plans
- 2600 GA Sections
- 2700 GA Elevations
- 3200 External Wall Details
- 3400 Roof Details
- 3800 Plant Screens
- 4300 Internal Walls
- 4400 Internal Doors
- 9000 Internal Door Schedules

- Design Fire Consultant's 1315_F001.1 SHI MJ2 - Concept Fire Strategy Report_190816
- MEP Engineer's Information
- Landscape Architect Information

Rev	Date	By	Date	Ch
C01	Issued For Construction	LH	06/08/21	RL
T01	Issue Sizing Cut and Roofs	RG	13/08/20	DT
T02	Revised Entrances	RG	24/08/20	DT
T03	Revised Entrances & L&A Plans	RG	24/07/20	DT
T04	Design Details	RG	30/12/19	AB
T05	Issued for Tender	AD	27/09/19	RL
T07	Primary tender issue for comment	AD	02/08/19	AB

Client:
Vastint UK B.V.

Project:
Sugar House Island - MU2

Title:
MU2.3 - Ground Floor GA Plan

Scale: As indicated @ A2 1:200
Drawn by: AXO
Checked by: RXG
Date: 17/07/19

Job No: SHI C/JCT MU2.3 ARC 00 DR 2000
Drawing No: **C01**

Project North 248.00°

Scale 1:100

Project:
Victoria House, 37 Southampton Row
London WC1B 4EA
Tel: +44(0)20 7288 8400
Fax: +44(0)20 7288 8401
www.cjtdesign.com


Project:
Rose Wharf, East Street
Leeds LS1 4EE
Tel: +44(0)113 224 5000

Author:
Carey Jones Chapman Tolcher


Construction



GA 00
Scale - 1 : 100

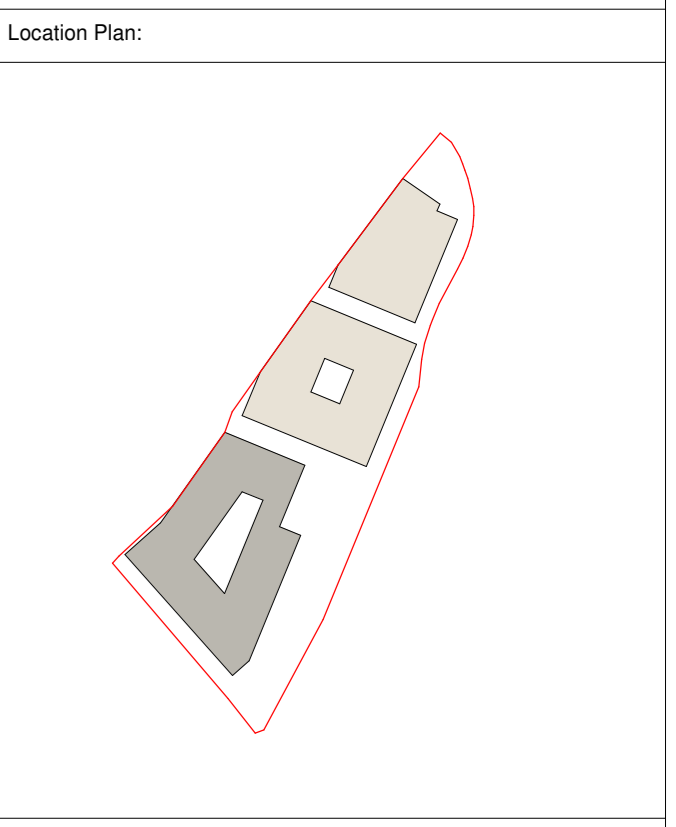

NOTES:
 Specialist facade & superstructure design in development. Facade zone indicative.

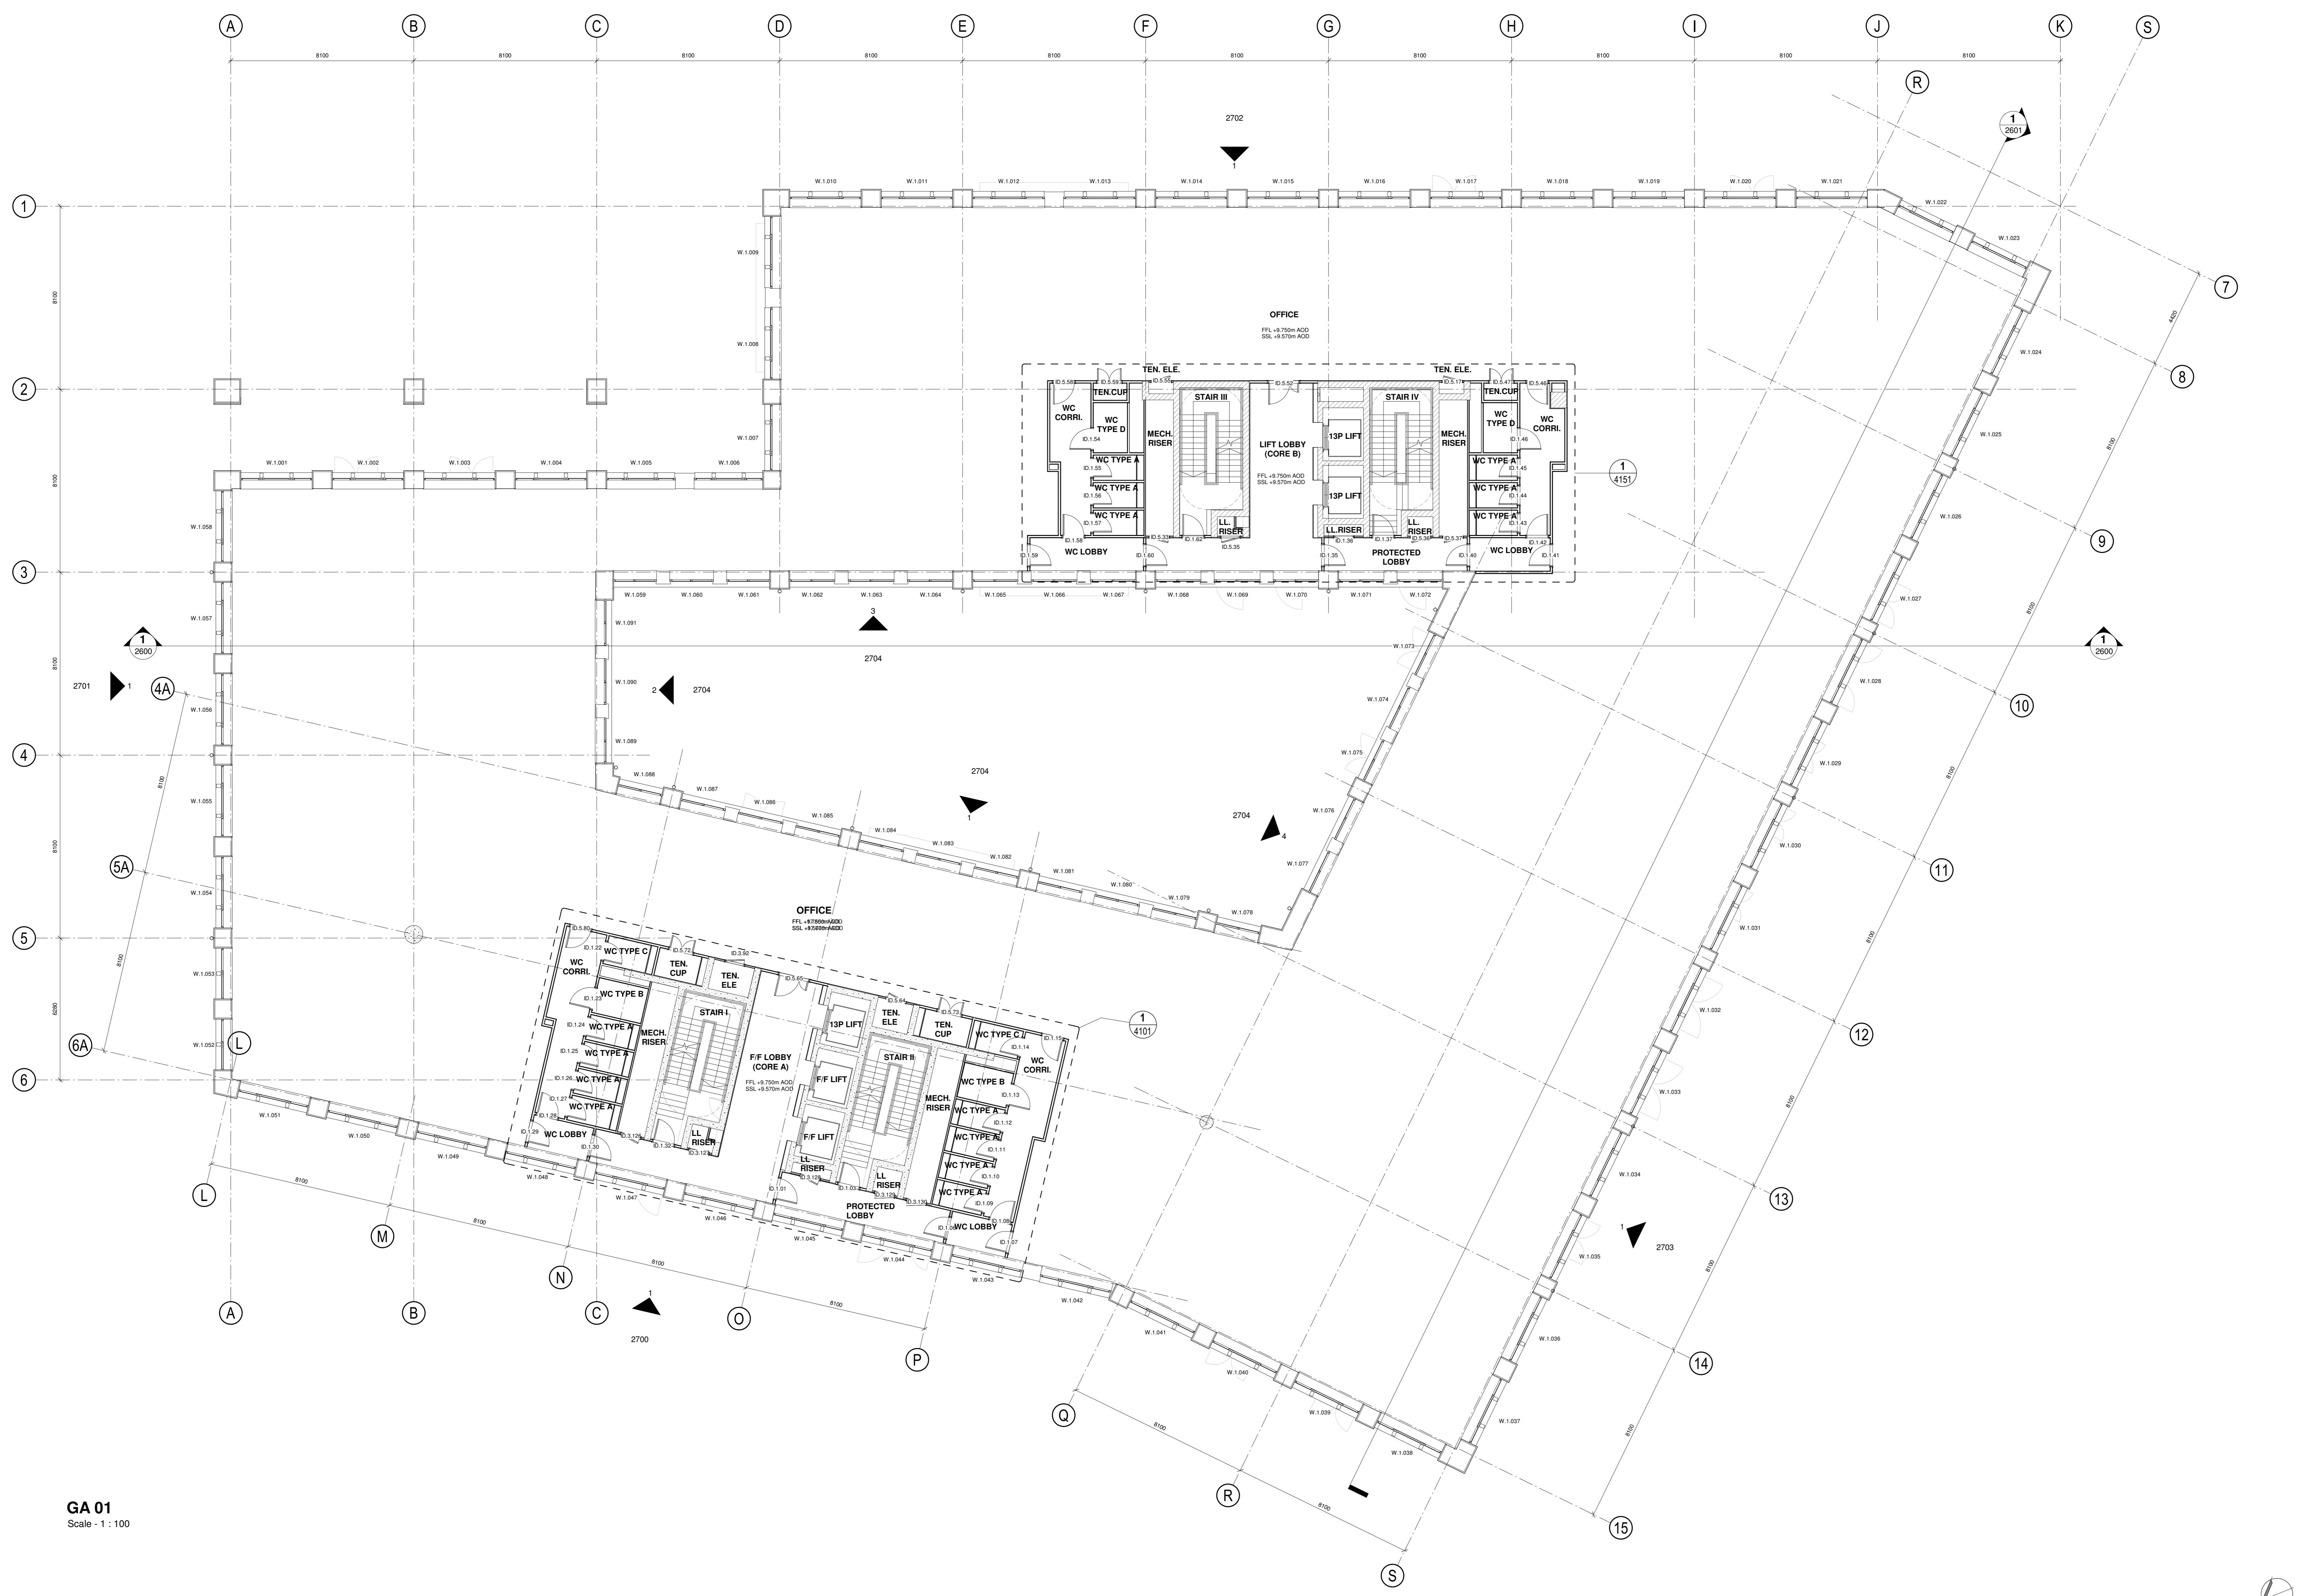

GA 01
 Scale - 1 : 100

This drawing is to be read in conjunction with the following series drawings, schedules and reports:

- 1300 Fire Strategy Plans
- 2600 GA Sections
- 2700 GA Elevations
- 3200 External Wall Details
- 3400 Roof Details
- 3800 Plant Screens
- 4300 Internal Walls
- 4400 Internal Doors
- 9000 Internal Door Schedules

- Design Fire Consultant's 1315_R001.1_SHI MU2 - Concept Fire Strategy Report_190816

- MEP Engineer's Information

- Landscape Architect Information

C01 Issued For Construction	LH	06/08/21	RL
Tot (Block Setting Out and Roofs)	RG	13/08/20	DT
T01 Design Freeze	RG	30/12/19	AB
T02 Issued for Tender	AD	27/09/19	RL
T03 Preliminary tender issue for comment	AD	02/08/19	
Rev/ Desc	By/	Date	Ch/

Client:
 Vastint UK B.V.


Project:
 Sugar House Island - MU2

Title:
 MU2.3 - First Floor GA Plan

Scale: Drawn by: Checked by: Date:
 1:100 AXO RXG 17/07/19

Job No: Drawing No: Rev No:
 SHI C/JCT MU2.3 ARC 01 DR 2001 C01

Construction

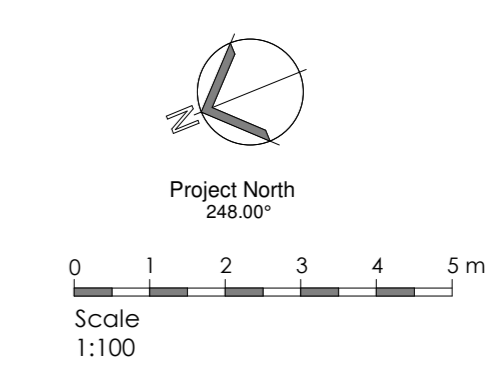


Project North
 248.00°

Victoria House, 37 Southampton Row, London WC1R 4EA
 Rose Wharf, East Street, Leeds LS2 9BE



Tel: +44(0)20 7268 8400
 Fax: +44(0)20 7268 8401
 www.cjct.co.uk

Tel: +44(0)113 224 5000

Notes:
 Contractor must verify all dimensions on site before commencing any work or shop drawings. If this drawing exceeds the quantities taken in any way the Architects are to be informed before the work is initiated.
 Only signed dimensions to be taken from this drawing. Do not scale off this drawing. Drawings based on Ordnance Survey and/or existing record drawings, design and drawing content subject to Site Survey, Structural Survey, Site Investigation, Planning and Statutory Requirements and Approvals. Authorised reproduction from Ordnance Survey Map with permission of the Controller of Her Majesty's Stationery Office. Crown Copyright reserved.

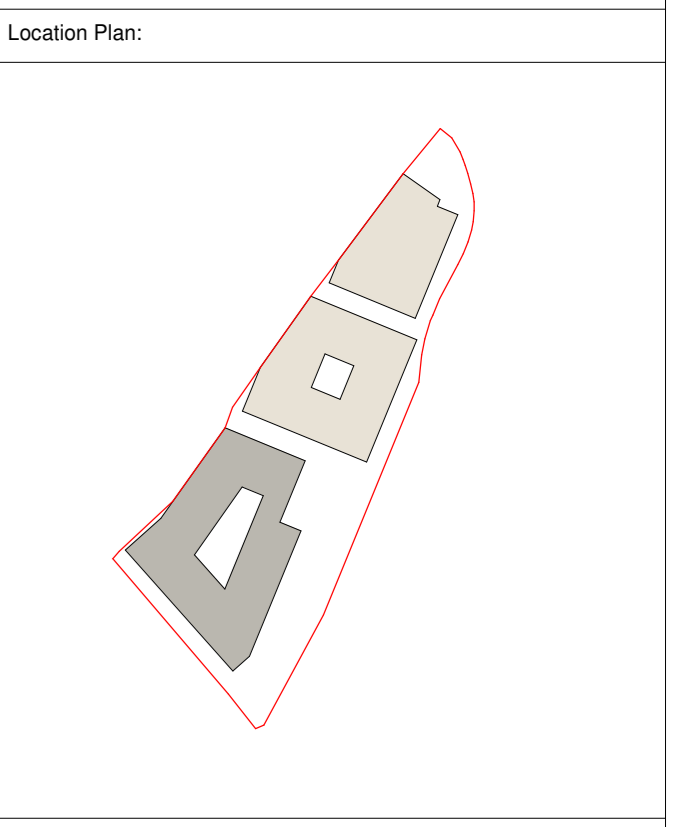

NOTES:
 Specialist facade & superstructure design in development. Facade zone indicative.

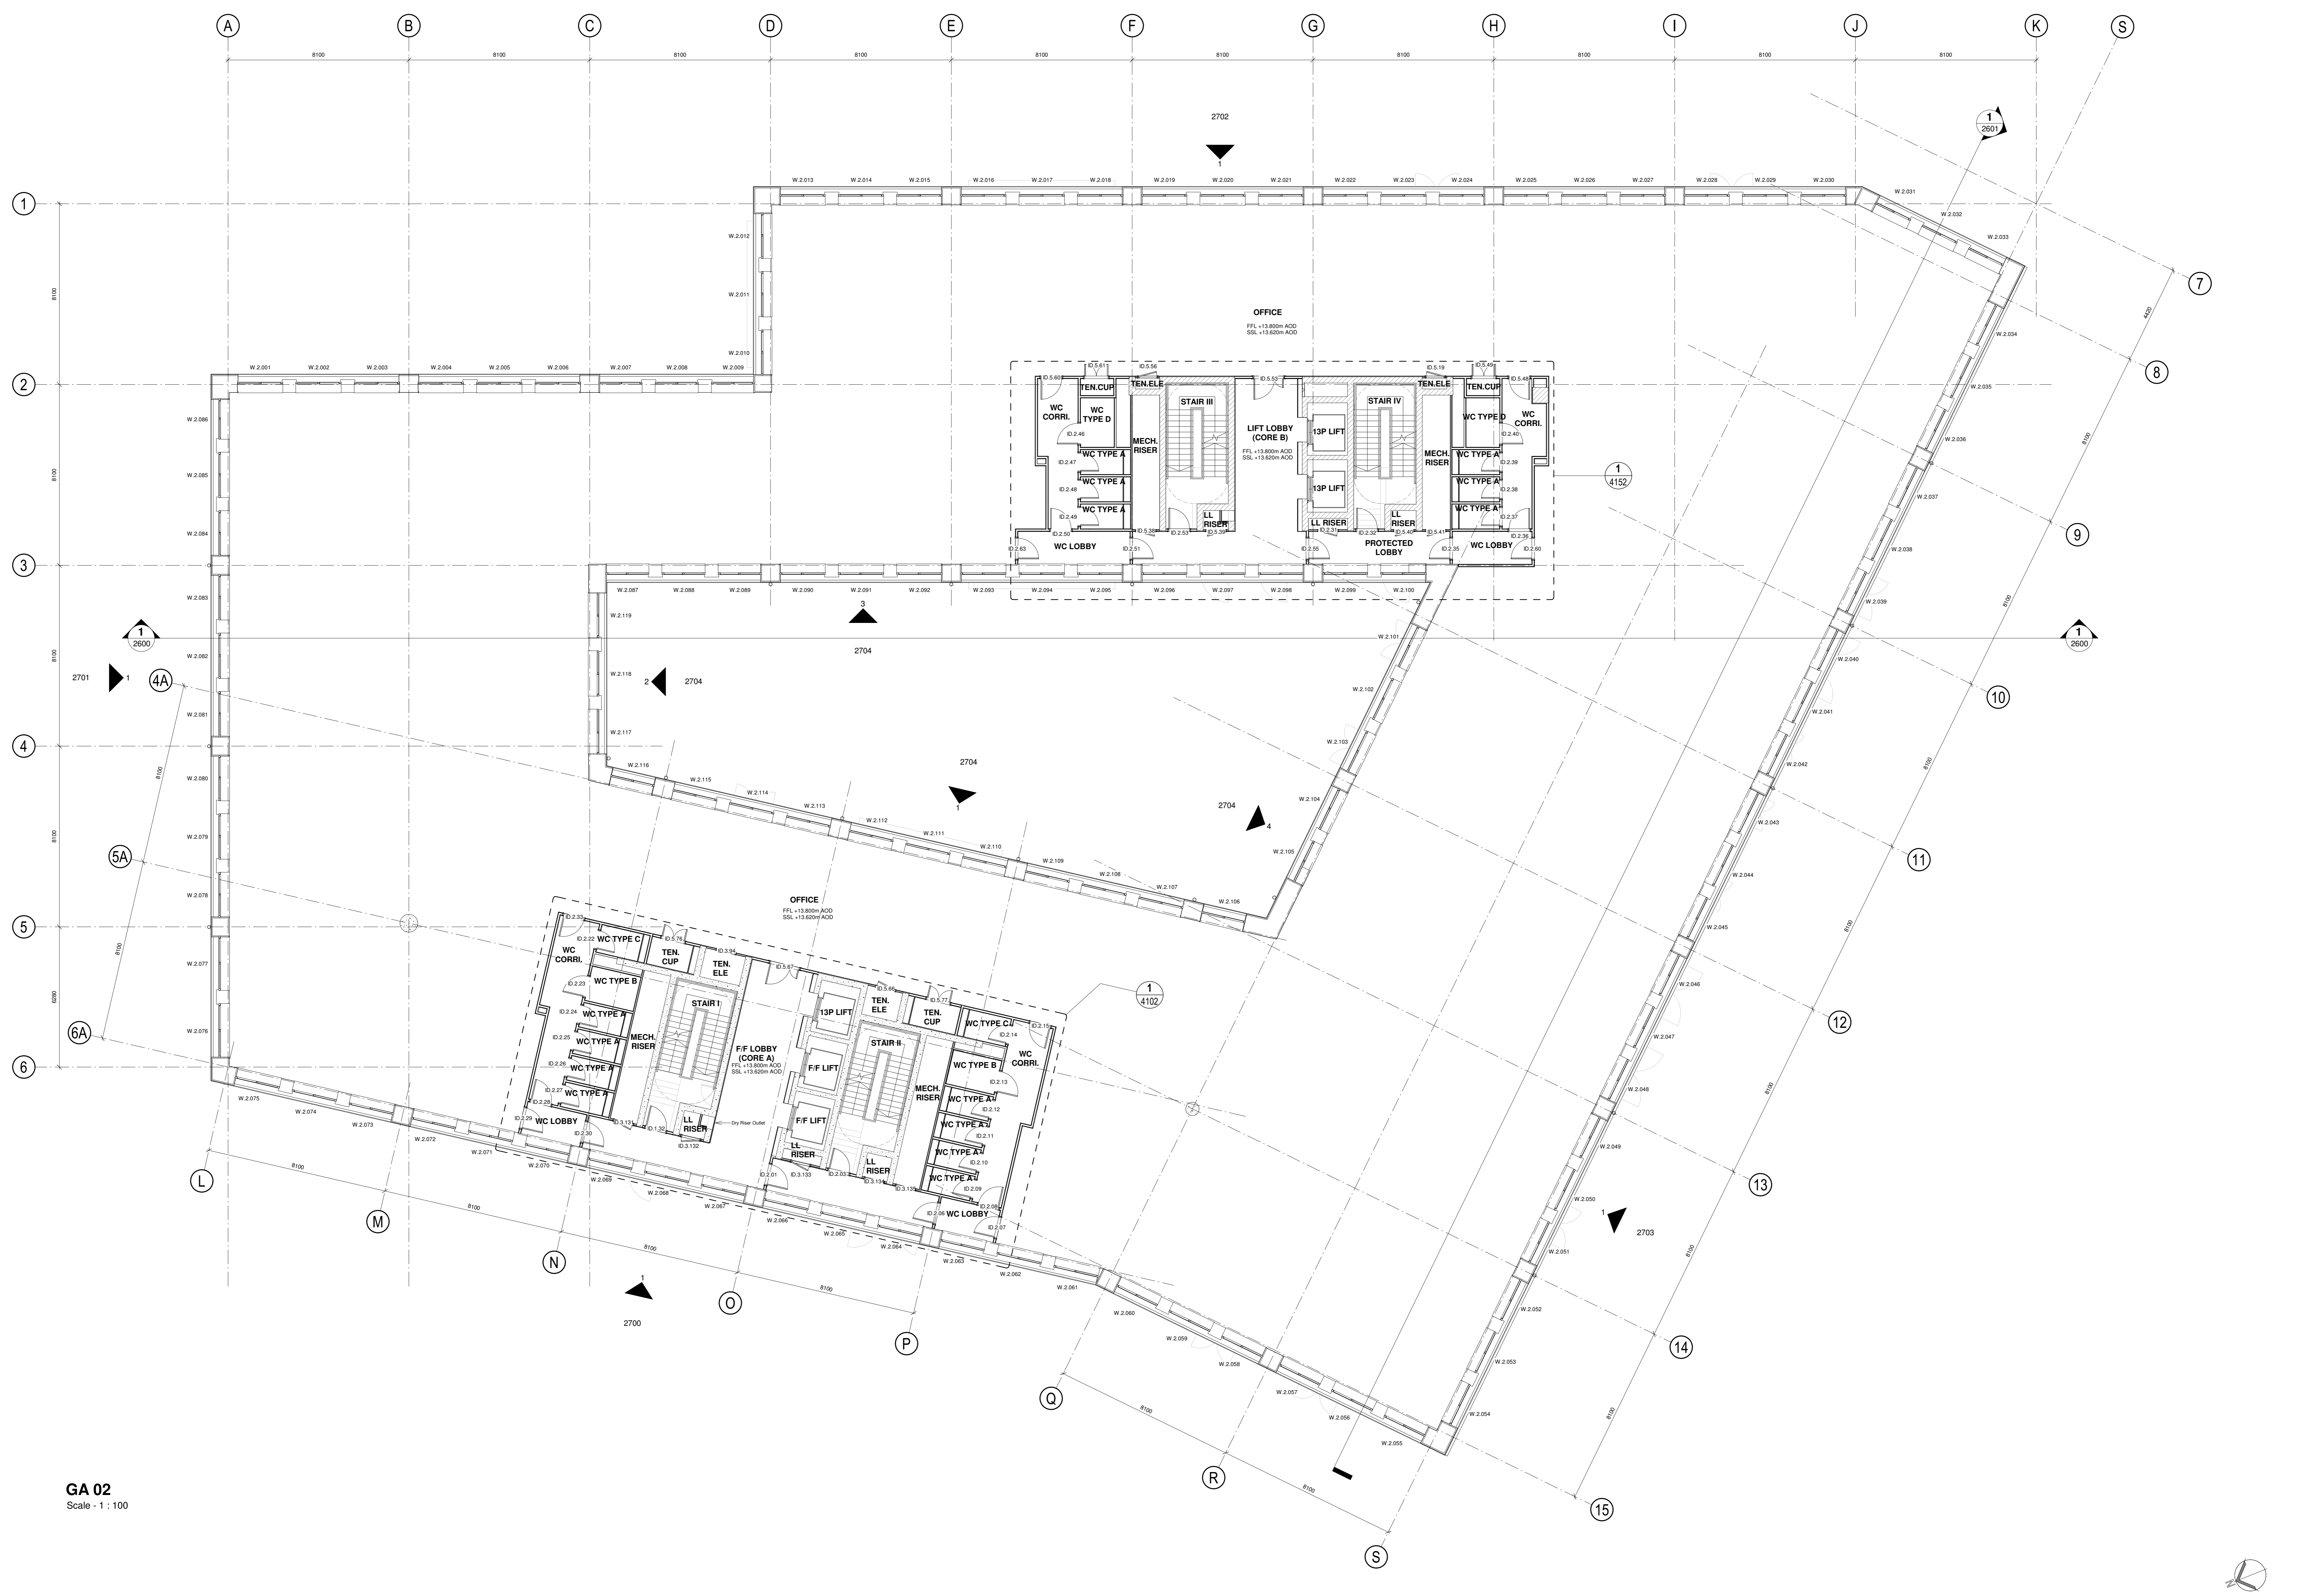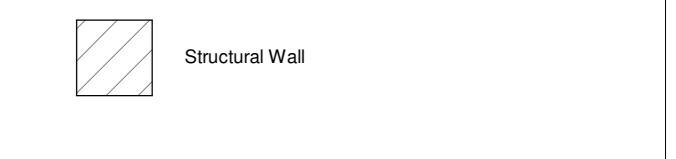

GA 02
 Scale - 1 : 100

This drawing is to be read in conjunction with the following series drawings, schedules and reports:
 - 1300 Fire Strategy Plans
 - 2600 GA Sections
 - 2700 GA Elevations
 - 3200 External Wall Details
 - 3400 Roof Details
 - 3800 Plant Screens
 - 4300 Internal Walls
 - 4400 Internal Doors
 - 5000 Internal Door Schedules
 - Design Fire Consultant's 1315_R001.1_SHI MU2 - Concept Fire Strategy Report_190816
 - MEP Engineer's Information
 - Landscape Architect Information

CSI Issued For Construction	LH1 18/08/21	RL
TOT Brick Setting Out and Rods	RG 13/08/20	DT
TOT WCs Revised	RG 06/08/20	DT
TOT Design Freeze	RG 30/12/19	AB
TOT Issued for Tender	AD 27/09/19	RL
TOT Preliminary tender issue for comment	AD 02/08/19	RL
Rev/ Desc	By/ Date	Ch/

Client:
 Vastint UK B.V.


Project:
 Sugar House Island - MU2

Title:
 MU2.3 - Second Floor GA Plan

Scale: 1:100
 Drawn by: AXO
 Checked by: RXG
 Date: 17/07/19

Job No: SHI C.JCT MU2.3 ARC 02 DR 2002
 Drawing No: C01
 Rev No: C01

Construction

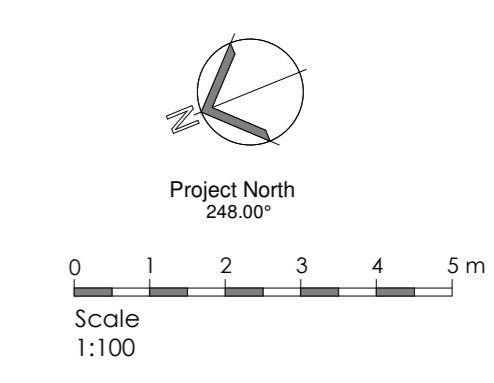

Project North
 248.00°


Scale 1:100

Project: Victoria House, 37 Southampton Row, London WC1B 4EA
 Rose Wharf, East Street, Leeds LS9 1EE



Tel: +44(0)20 7289 8450
 Fax: +44(0)20 7289 8451
 www.cjct.co.uk

Tel: +44(0)113 224 5000

Notes:
 Contractor must verify all dimensions on site before commencing any work or shop drawings. If this drawing exceeds the quantities taken in any way the Architects are to be informed before the work is initiated.
 Only signed dimensions to be taken from this drawing. Do not scale off this drawing. Drawings based on Ordnance Survey and/or existing record drawings, design and drawing content subject to Site Survey, Structural Survey, Site Investigation, Planning and Statutory Requirements and approvals. Authorized reproduction from Ordnance Survey Map with permission of the Controller of Her Majesty's Stationery Office. Crown Copyright reserved.

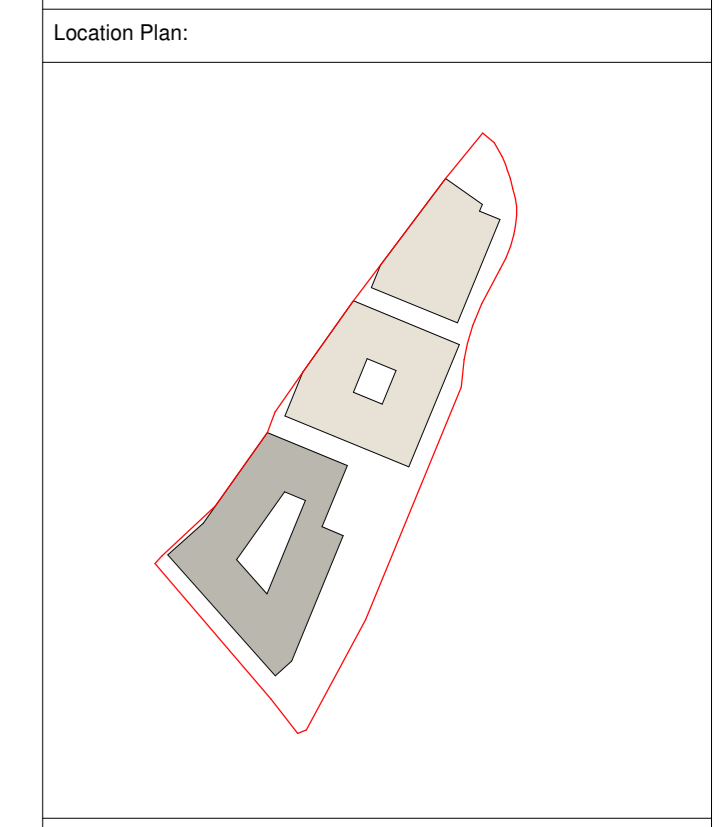

NOTES:
 Specialist facade & superstructure design in development. Facade zone indicative.

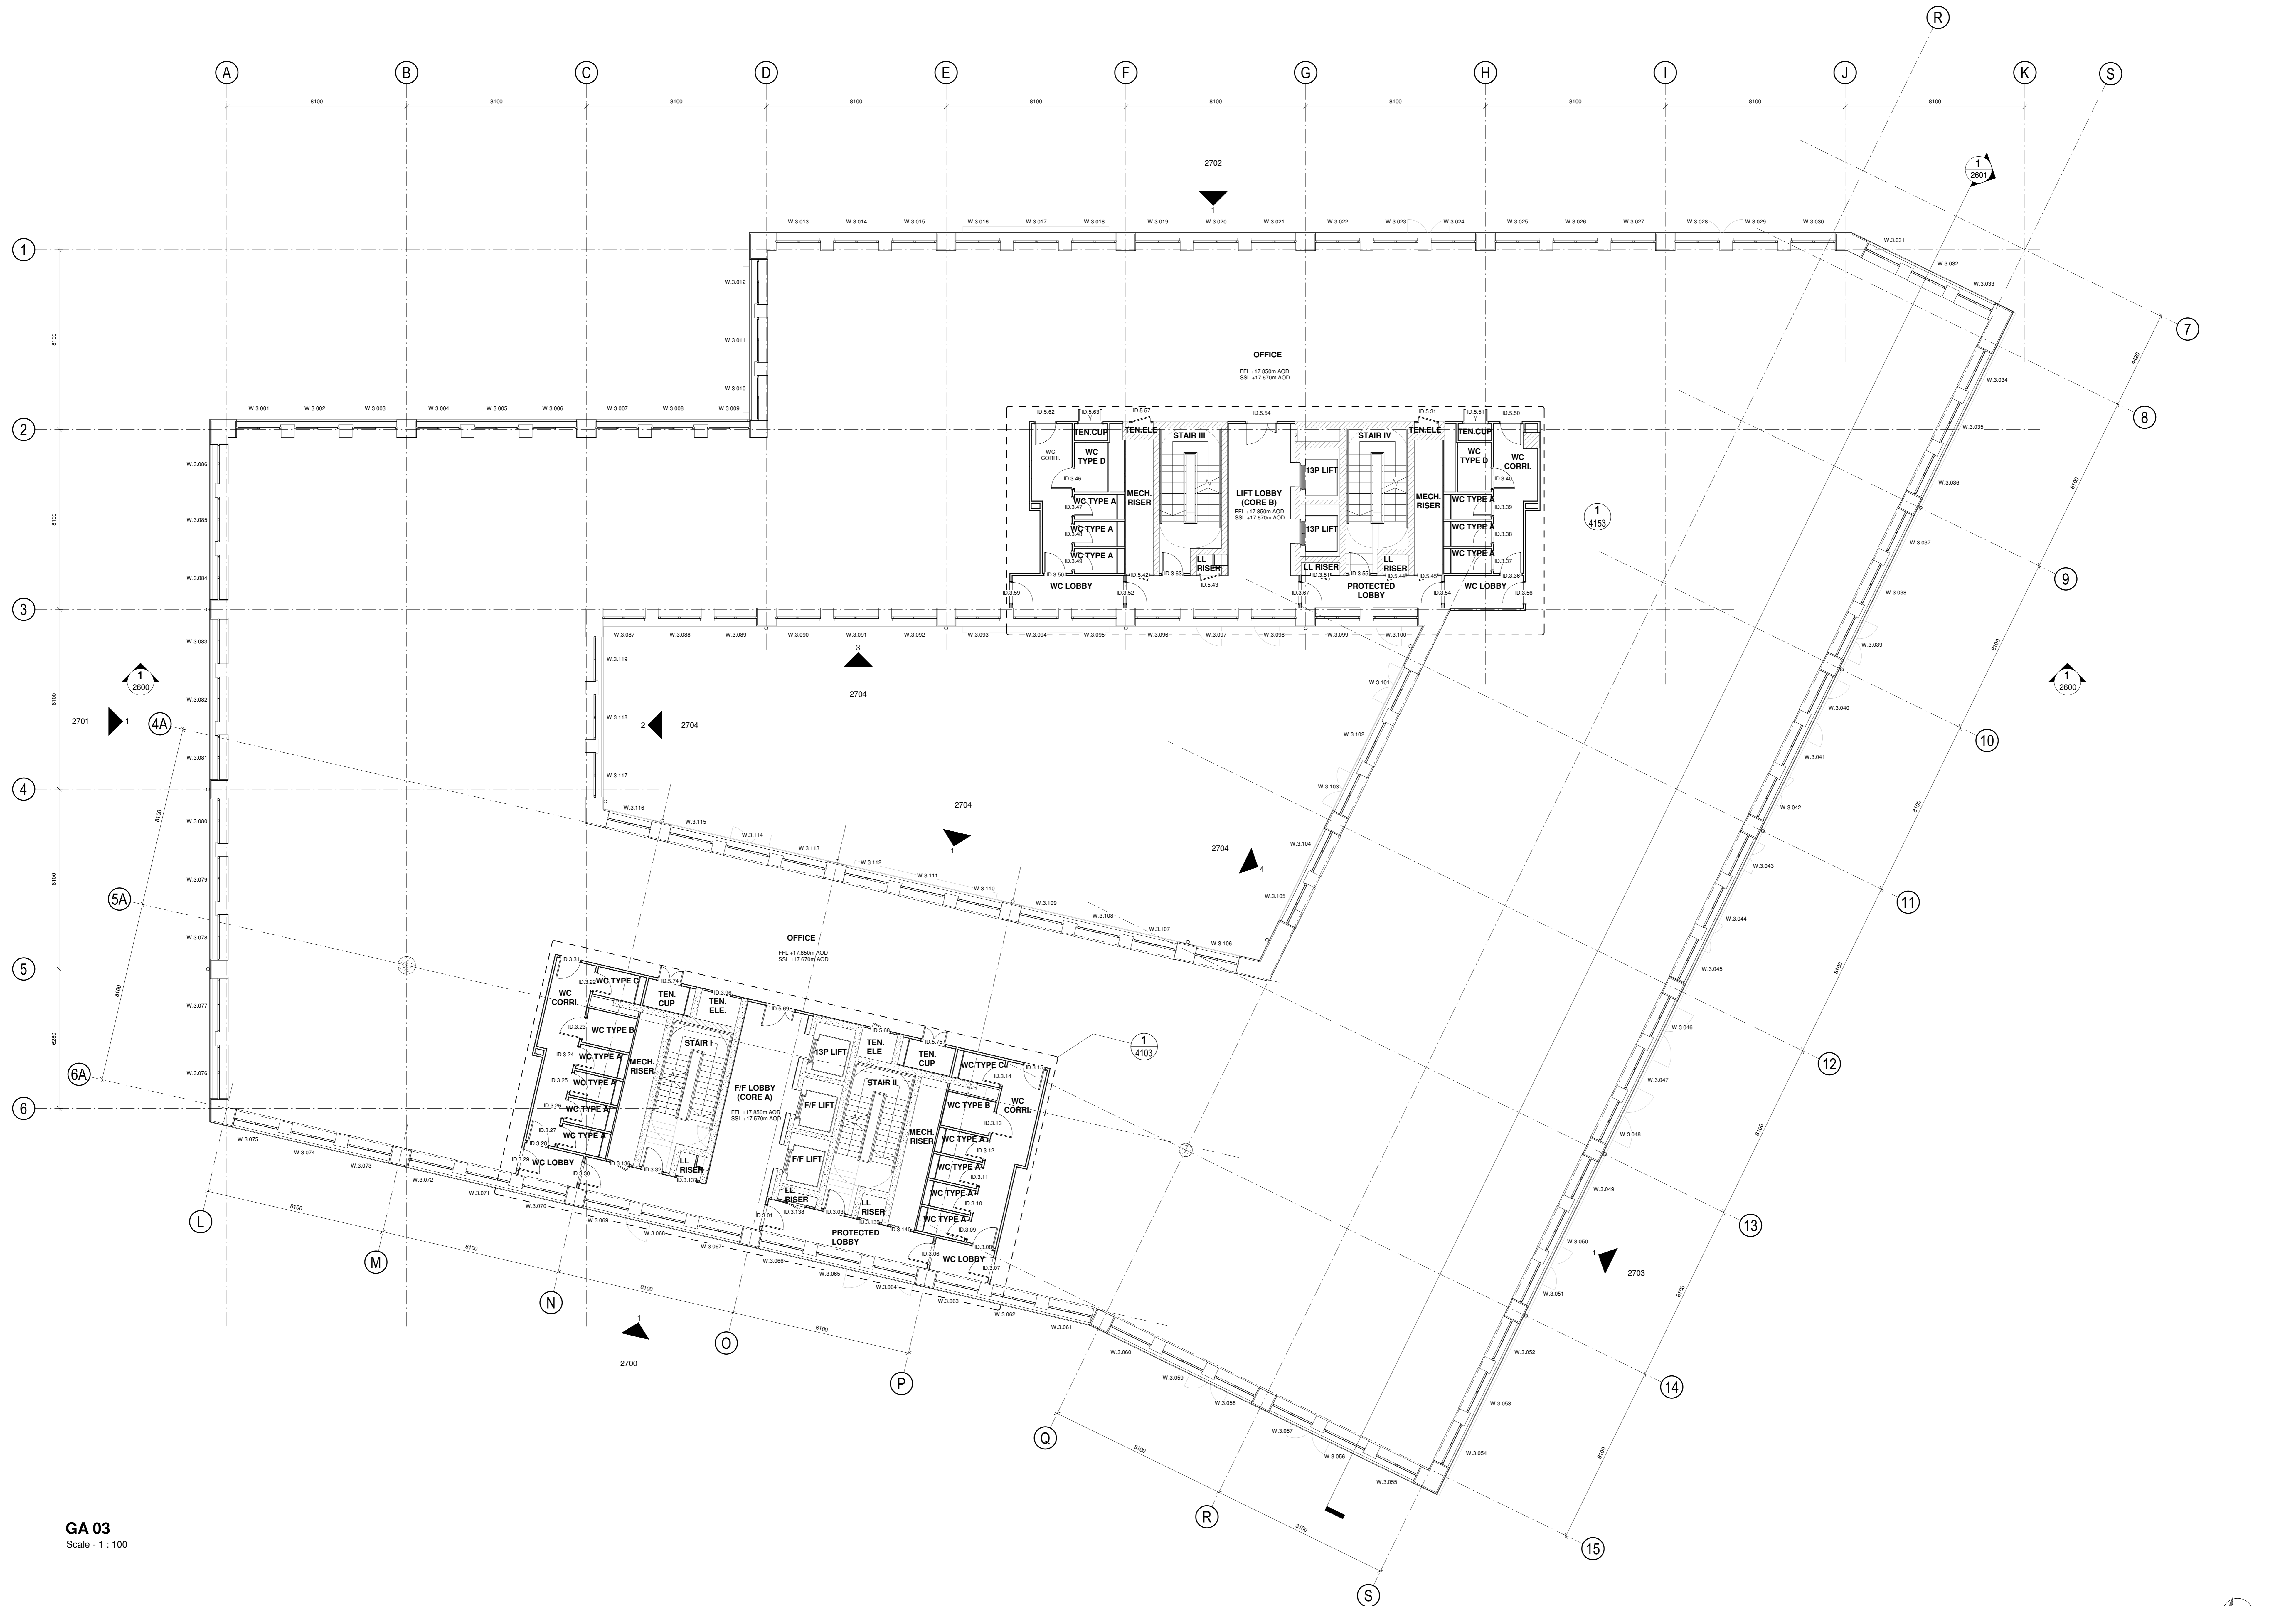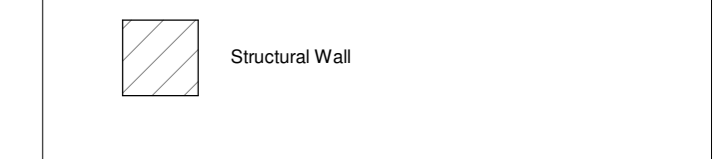

GA 03
 Scale - 1 : 100

This drawing is to be read in conjunction with the following series drawings, schedules and reports:

- 1300 Fire Strategy Plans
- 2600 GA Sections
- 2700 GA Elevations
- 3200 External Wall Details
- 3400 Roof Details
- 3800 Plant Screens
- 4300 Internal Walls
- 4400 Internal Doors
- 9000 Internal Door Schedules

- Design Fire Consultant's 1315_R001.1 SHI MU2 - Concept Fire Strategy Report_190816
 - MEP Engineer's Information
 - Landscape Architect Information

C01	Issued For Construction	LH	06/08/21	RL
Tot	Block Setting Out and Roofs	RG	13/08/20	DT
T01	Design Freeze	RG	30/12/19	AB
T02	Issued for Tender	AD	27/09/19	RL
T03	Primary tender issue for comment	AD	02/08/19	AB
Rev	Date	By	Date	Ch


Client:
 Vastint UK B.V.

Project:
 Sugar House Island - MU2
 Title:
 MU2.3 - Third Floor GA Plan


Scale: 1:100
 Drawn by: AXO
 Checked by: RXG
 Date: 17/07/19

Job No: SHI C/JCT MU2.3 ARC 03 DR 2003
 Drawing No: C01
 Rev No:


Carey Jones Chapman Tolcher
 Victoria House, 37 Southampton Row, London WC1B 4EA
 Rose Wharf, East Street, Leeds LS2 9JF
 Tel: +44(0)20 7269 8400
 Fax: +44(0)20 7269 8401
 www.cjct.co.uk
 Tel: +44(0)113 224 5000
 Leeds LS2 9JF
 Status: Construction

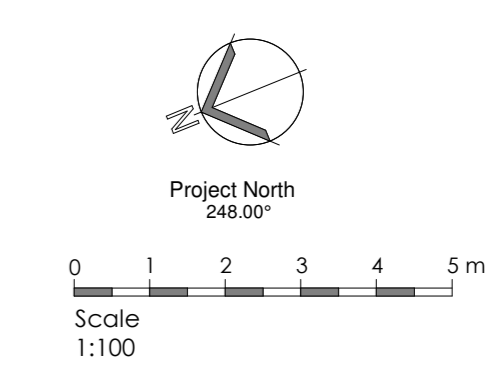

Notes:
 Contractor must verify all dimensions on site before commencing any work or shop drawings. If this drawing exceeds the quantities taken in any way the Architects are to be informed before the work is initiated.
 Only signed dimensions to be taken from this drawing. Do not scale off this drawing. Drawings based on Ordnance Survey and/or existing record drawings, design and drawing content subject to Site Survey, Structural Survey, Site Investigation, Planning and Statutory Requirements and Approvals. Authorized reproduction from Ordnance Survey Map with permission of the Controller of Her Majesty's Stationery Office. Crown Copyright reserved.

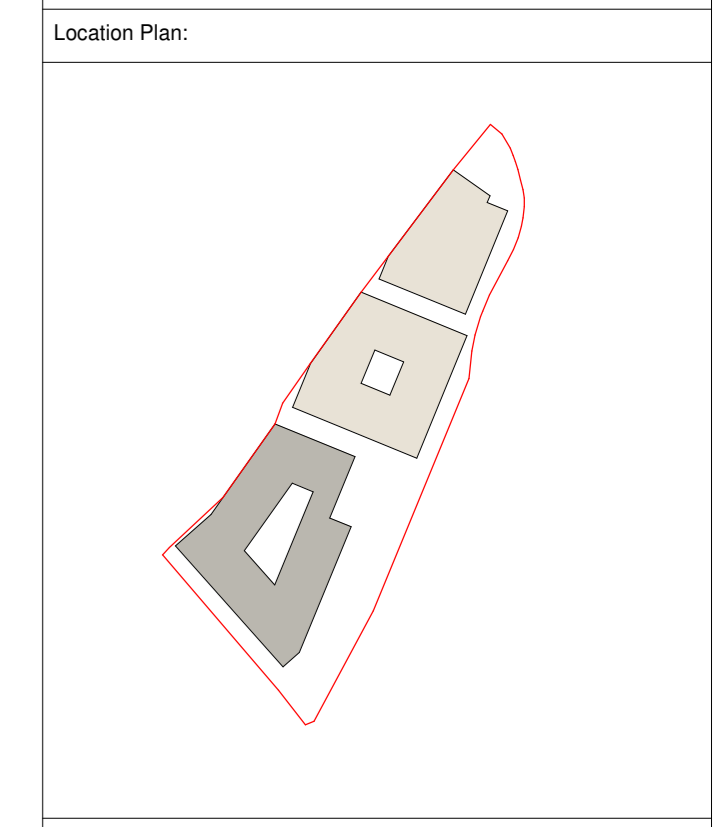

NOTES:
 Specialist facade & superstructure design in development. Facade zone indicative.

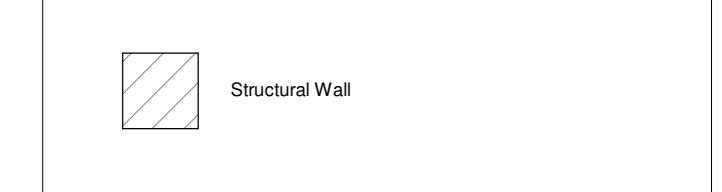

This drawing is to be read in conjunction with the following series drawings, schedules and reports:

- 1300 Fire Strategy Plans
- 2600 GA Sections
- 2700 GA Elevations
- 3200 External Wall Details
- 3400 Roof Details
- 3800 Plant Screens
- 4300 Internal Walls
- 4400 Internal Doors
- 9000 Internal Door Schedules

- Design Fire Consultant's 1315_R001.1 SHI MU2 - Concept Fire Strategy Report_190816
 - MEP Engineer's Information
 - Landscape Architect Information

Code	Description	Date	By	Check	Chk
C01	Issued For Construction	18/08/21	LH	18/08/21	RL
T05	Block Setting Out and Roots	13/08/20	RG	13/08/20	DT
T04	Revised Entrances & L04 Plant	24/07/20	RG	24/07/20	DT
T03	Design Freeze	30/12/19	AB	30/12/19	AB
T02	Issued for Tender	27/09/19	RL	27/09/19	RL
T01	Preparatory tender issue for comment	02/08/19	AD	02/08/19	AD
Rev	Date	By	Date	Chk	

Client:
 Vastint UK B.V.


Project:
 Sugar House Island - MU2

Title:
 MU2.3 - Fourth Floor GA Plan

Scale: As indicated @ A2 1:200
 Drawn by: AXO
 Checked by: RXG
 Date: 17/07/19


Job No: SHI C.JCT MU2.3 ARC 04 DR 2004
 Drawing No: C01

Project North 248.00°
 Scale 1:100
 Construction


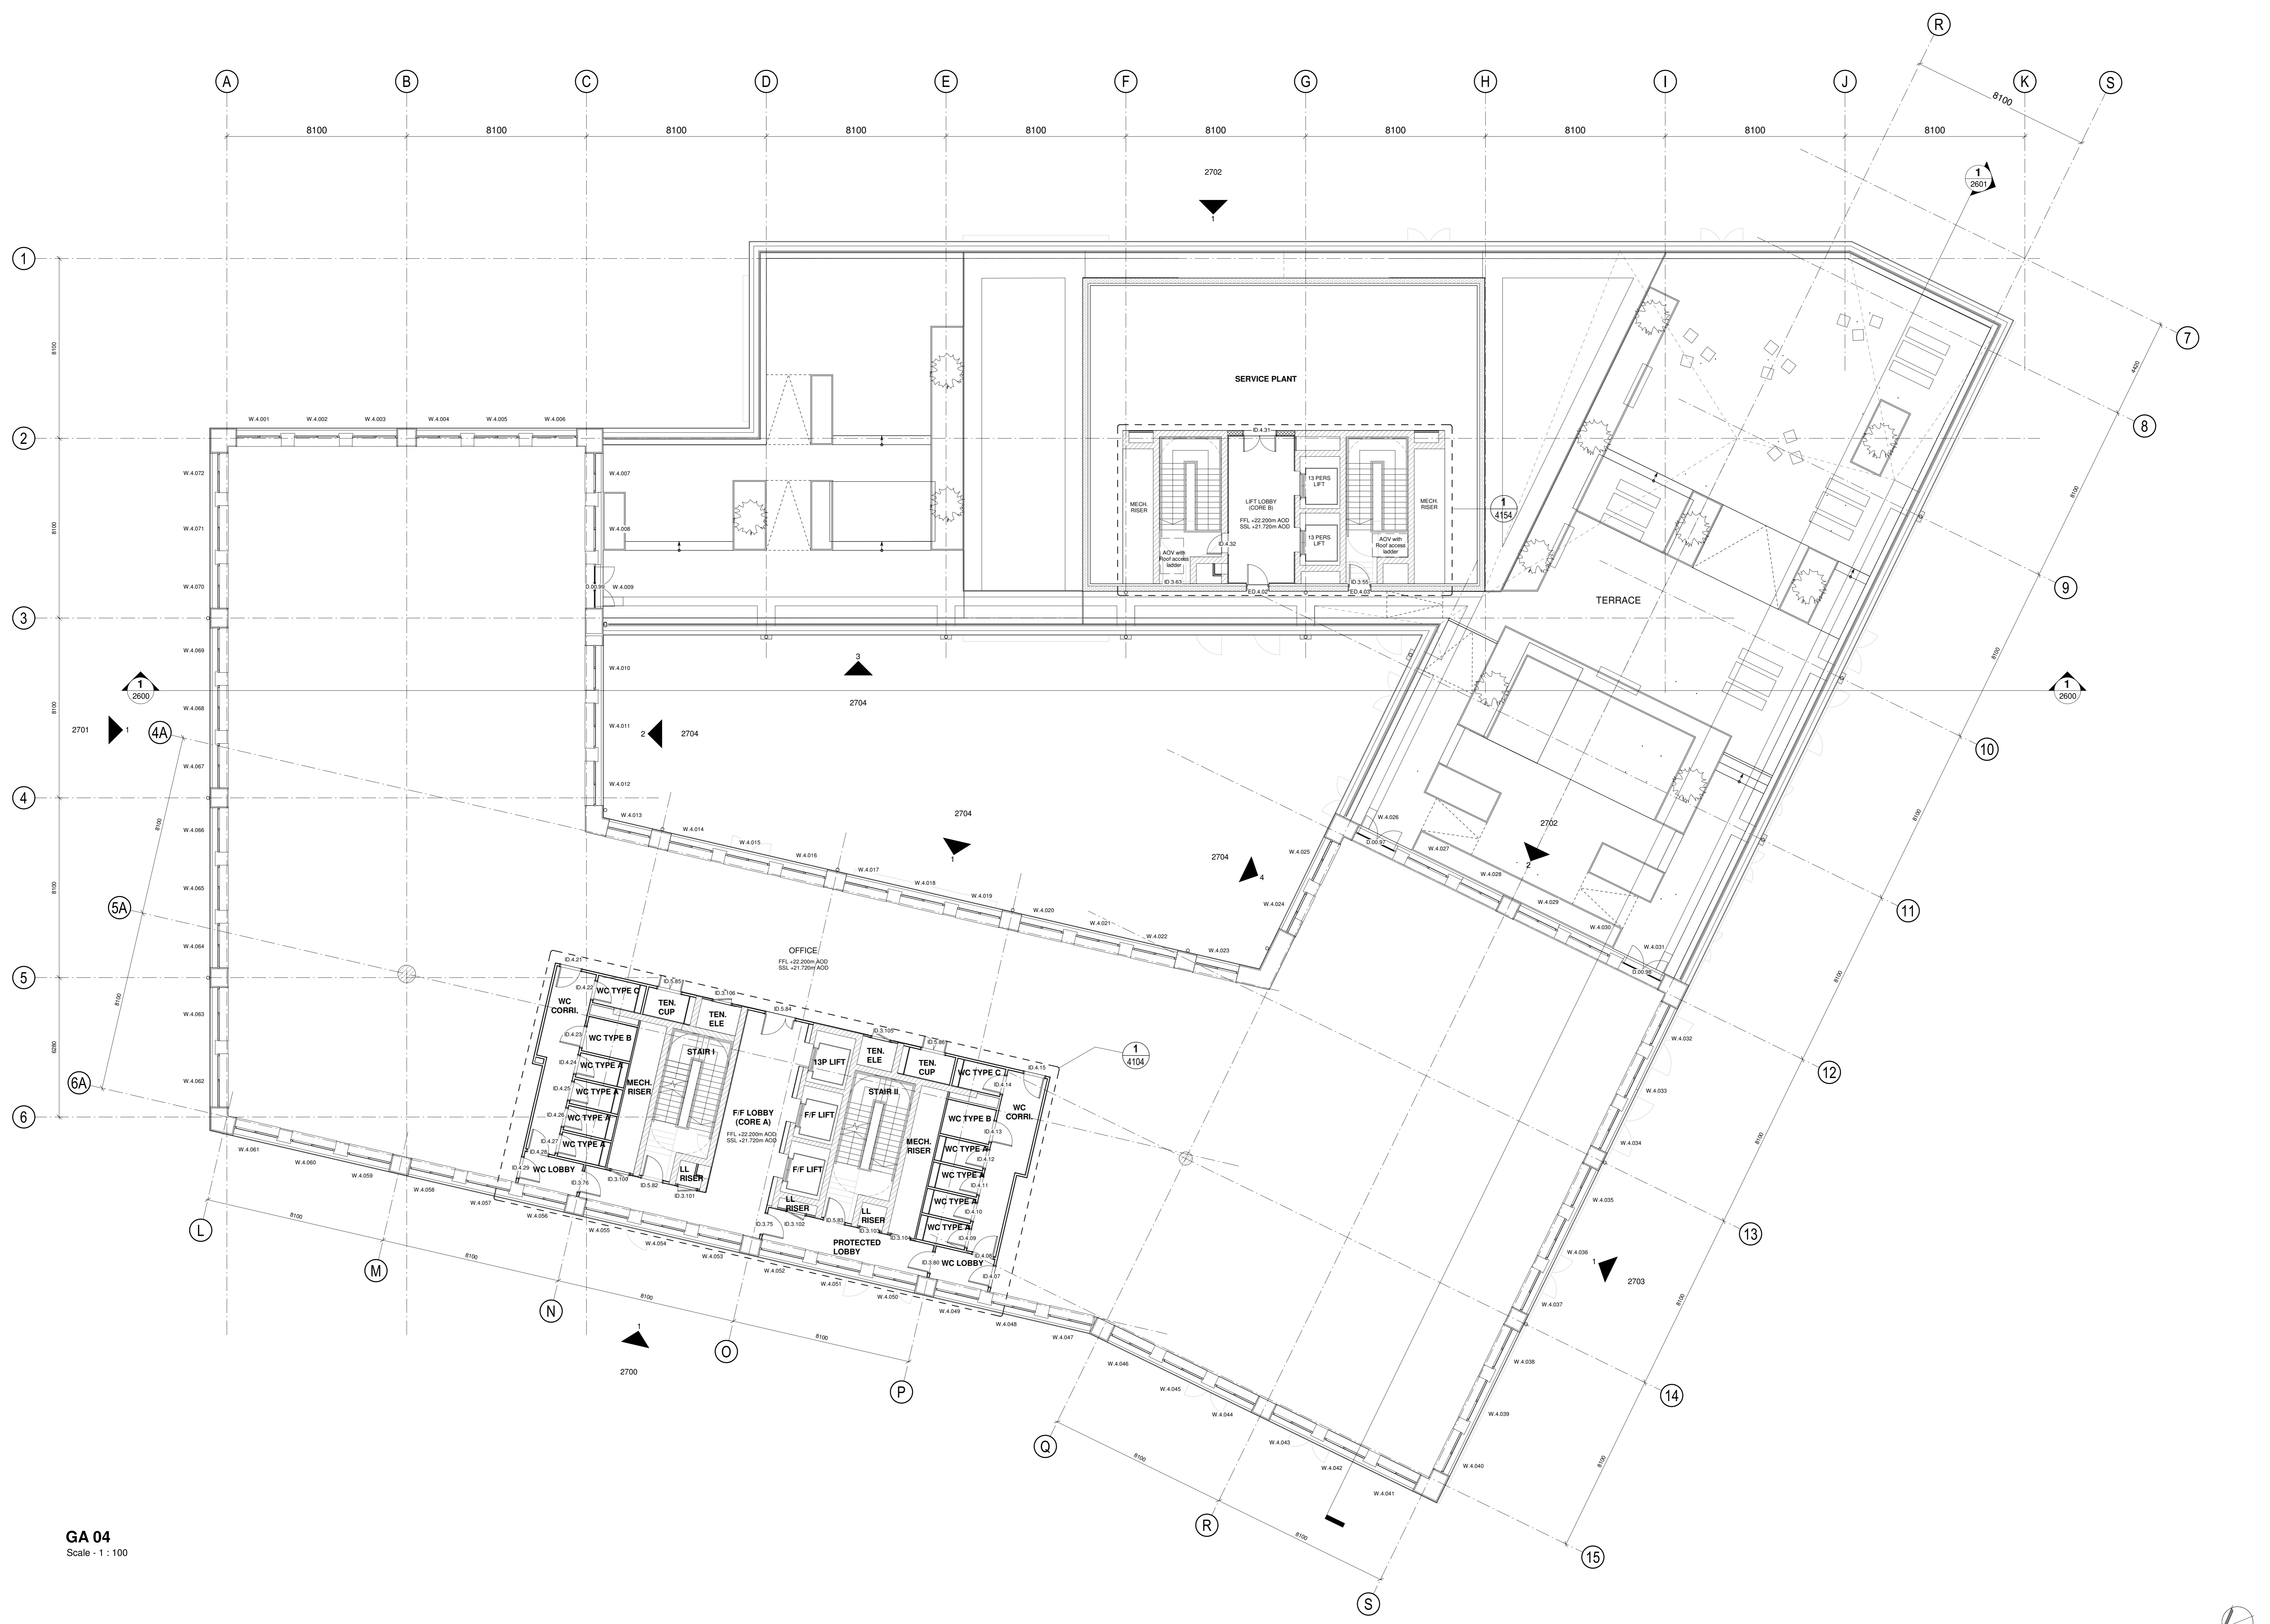


GA 04
 Scale - 1 : 100

Notes:
 Contractor must verify all dimensions on site before commencing any work or shop drawings. If this drawing exceeds the quantities taken in any way the Architects are to be informed before the work is initiated.
 Only signed dimensions to be taken from this drawing. Do not scale off this drawing. Drawings based on Ordnance Survey and/or existing record drawings - design and drawing content subject to Site Survey, Structural Survey, Site Investigation, Planning and Statutory Requirements and Approvals. Authorised reproduction from Ordnance Survey Map with permission of the Controller of Her Majesty's Stationery Office. Crown Copyright reserved.

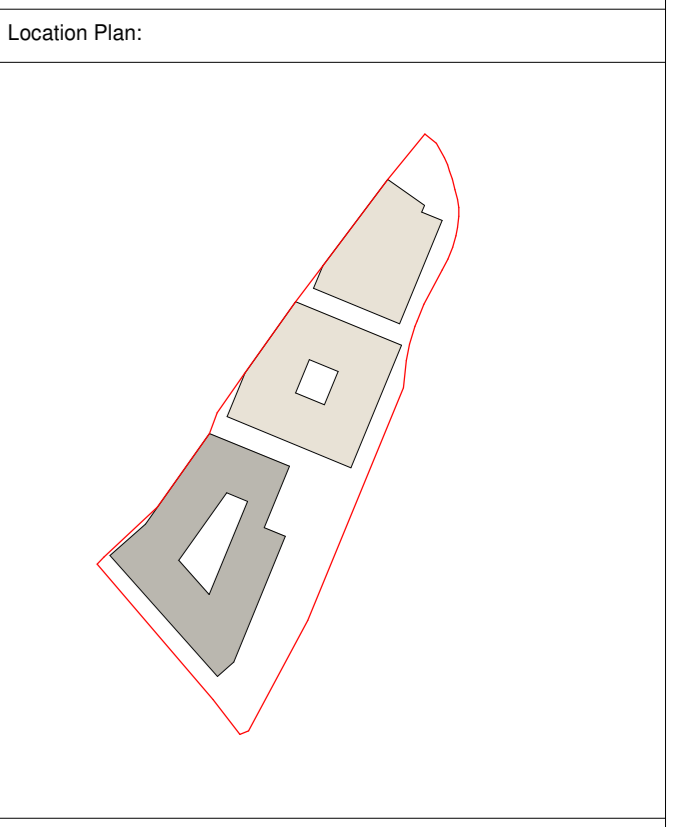

NOTES:
 Specialist facade & superstructure design in development. Facade zone indicative.

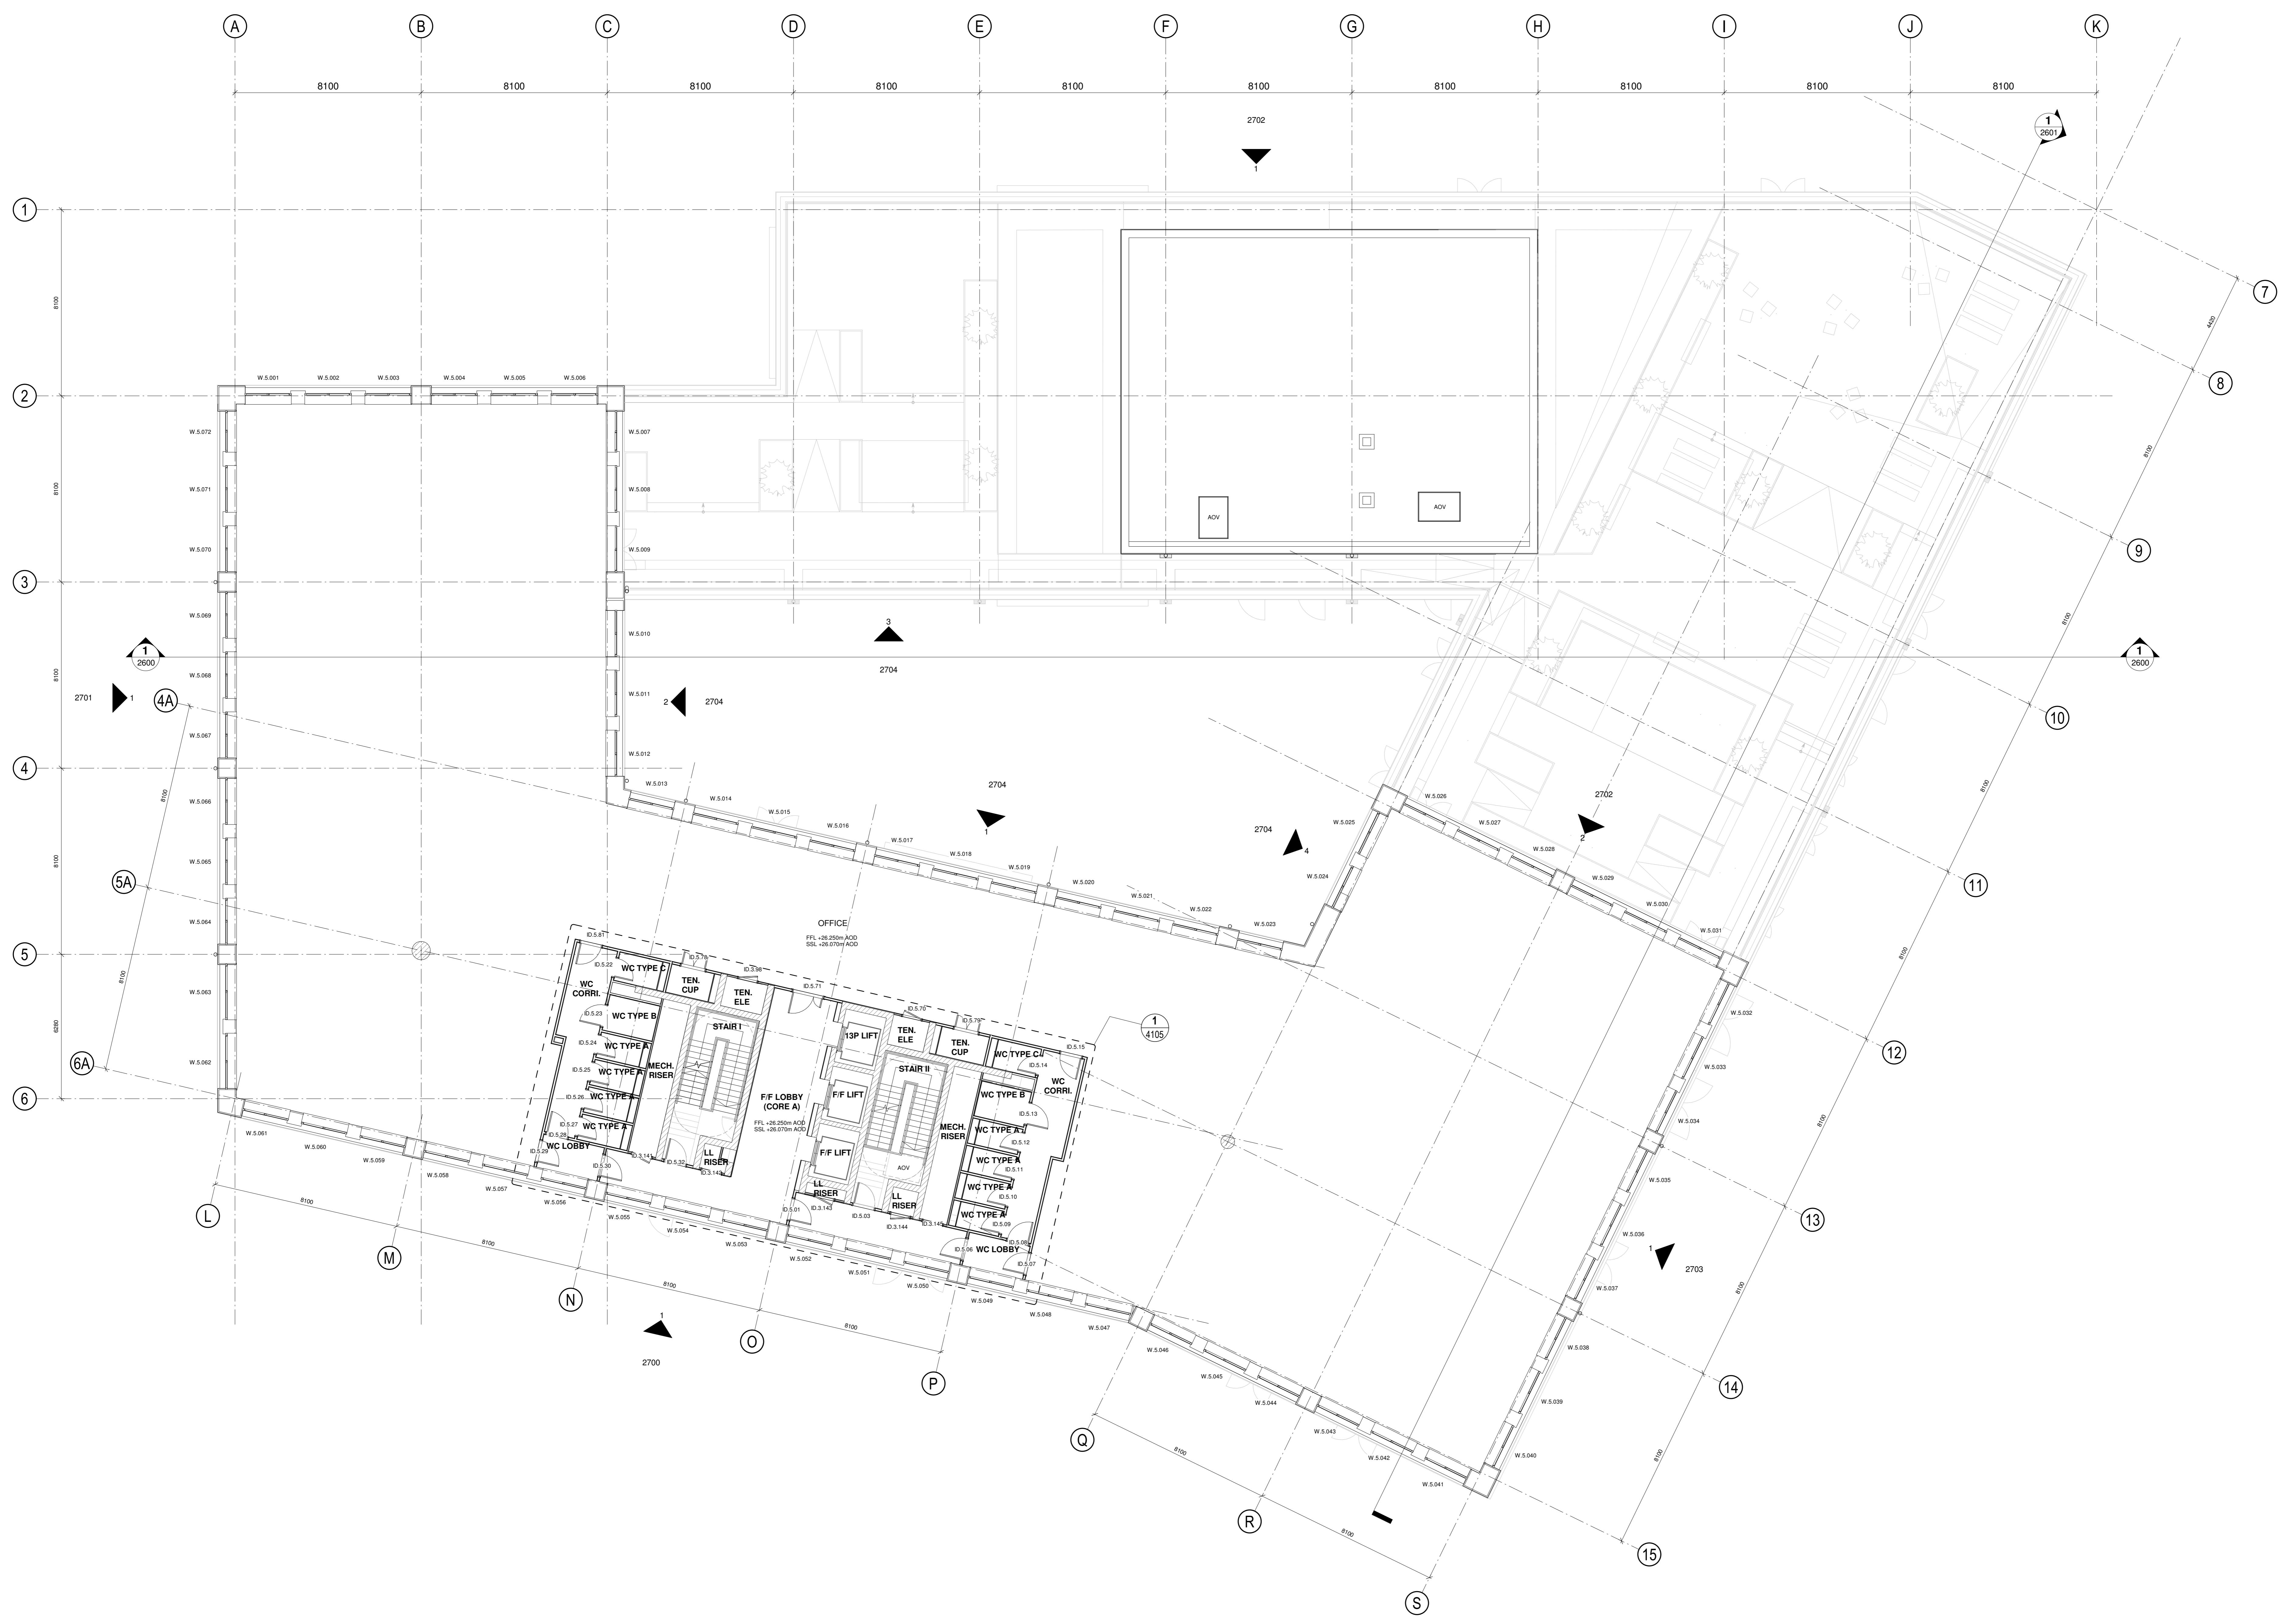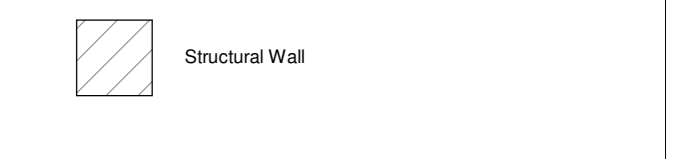

This drawing is to be read in conjunction with the following series drawings, schedules and reports:

- 1300 Fire Strategy Plans
- 2800 GA Sections
- 2700 GA Elevations
- 3200 External Wall Details
- 3400 Roof Details
- 3800 Plant Screens
- 4300 Internal Walls
- 4400 Internal Doors
- 9000 Internal Door Schedules

- Design Fire Consultant's 1315_P001.1 SHI MU2 - Concept Fire Strategy Report, 19/08/16
 - MEP Engineer's Information
 - Landscape Architect Information

C01	Issued For Construction	LH	06/08/21	RL
Tot	Block Setting Out and Roofs	RG	13/08/20	DT
Tot	Design Freeze	RG	30/12/19	AB
Tot	Issued for Tender	AD	27/09/19	RL
Tot	Primary tender issue for comment	AD	02/08/19	AB
Rev	Date	by	Date	Ch

Client:
Vastint UK B.V.

Project:
Sugar House Island - MU2

Title:
MU2.3 - Fifth Floor GA Plan

Scale: As indicated @ A2 1:200
 Drawn by: AXO
 Checked by: RXG
 Date: 17/07/19

Job No: SHI C/JCT MU2.3 ARC 05 DR 2005
 Drawing No: **C01**

Carey Jones Chapman Tolcher
 Victoria House, 37 Southampton Row, London WC1B 4EA
 Rose Wharf, East Street, Leeds LS1 9EE
 Tel: +44(0)20 7269 8400
 Fax: +44(0)20 7269 8401
 www.cjct.co.uk
 Tel: +44(0)113 224 5000
 Status: **Construction**

